


FASADE MOT ØST

FASADE MOT ØST


FASADE MOT ØST

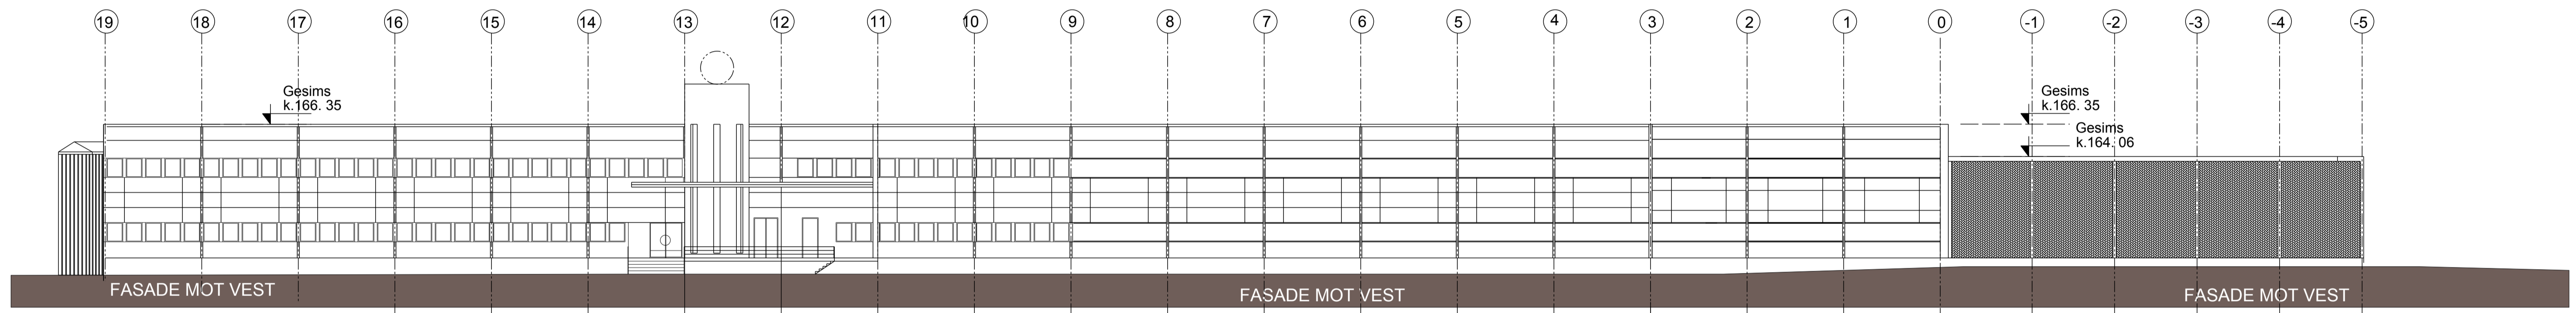


FASADE MOT VEST

FASADE MOT VEST

FASADE MOT VEST

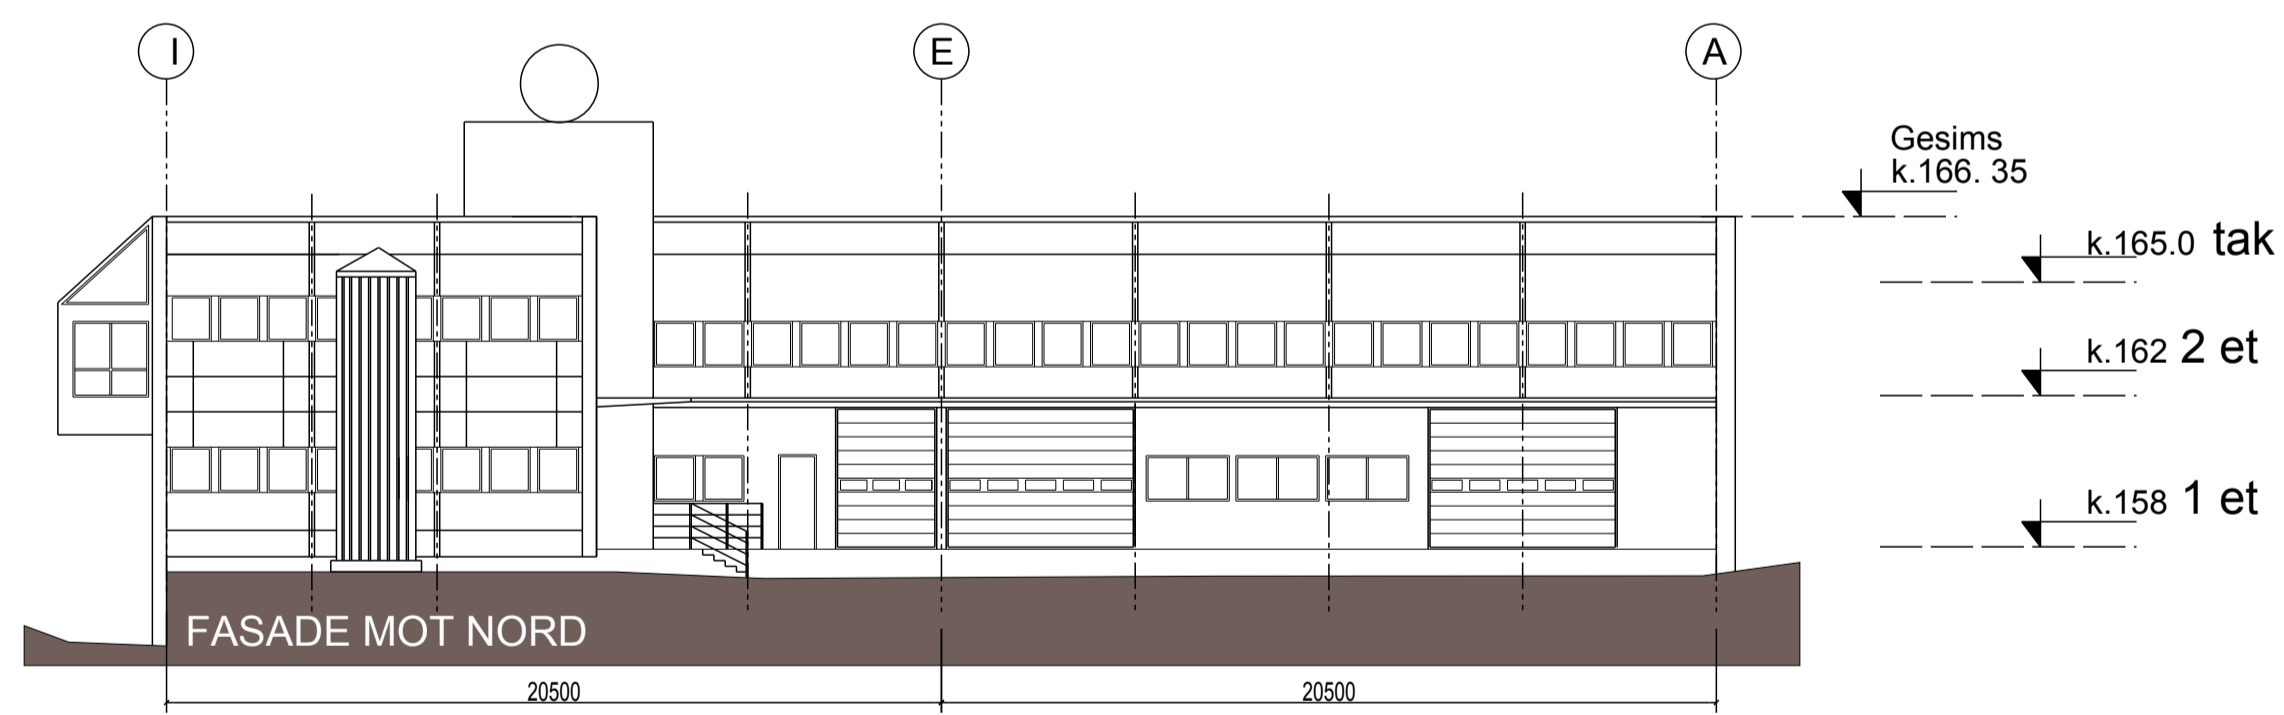

FASADE MOT NORD

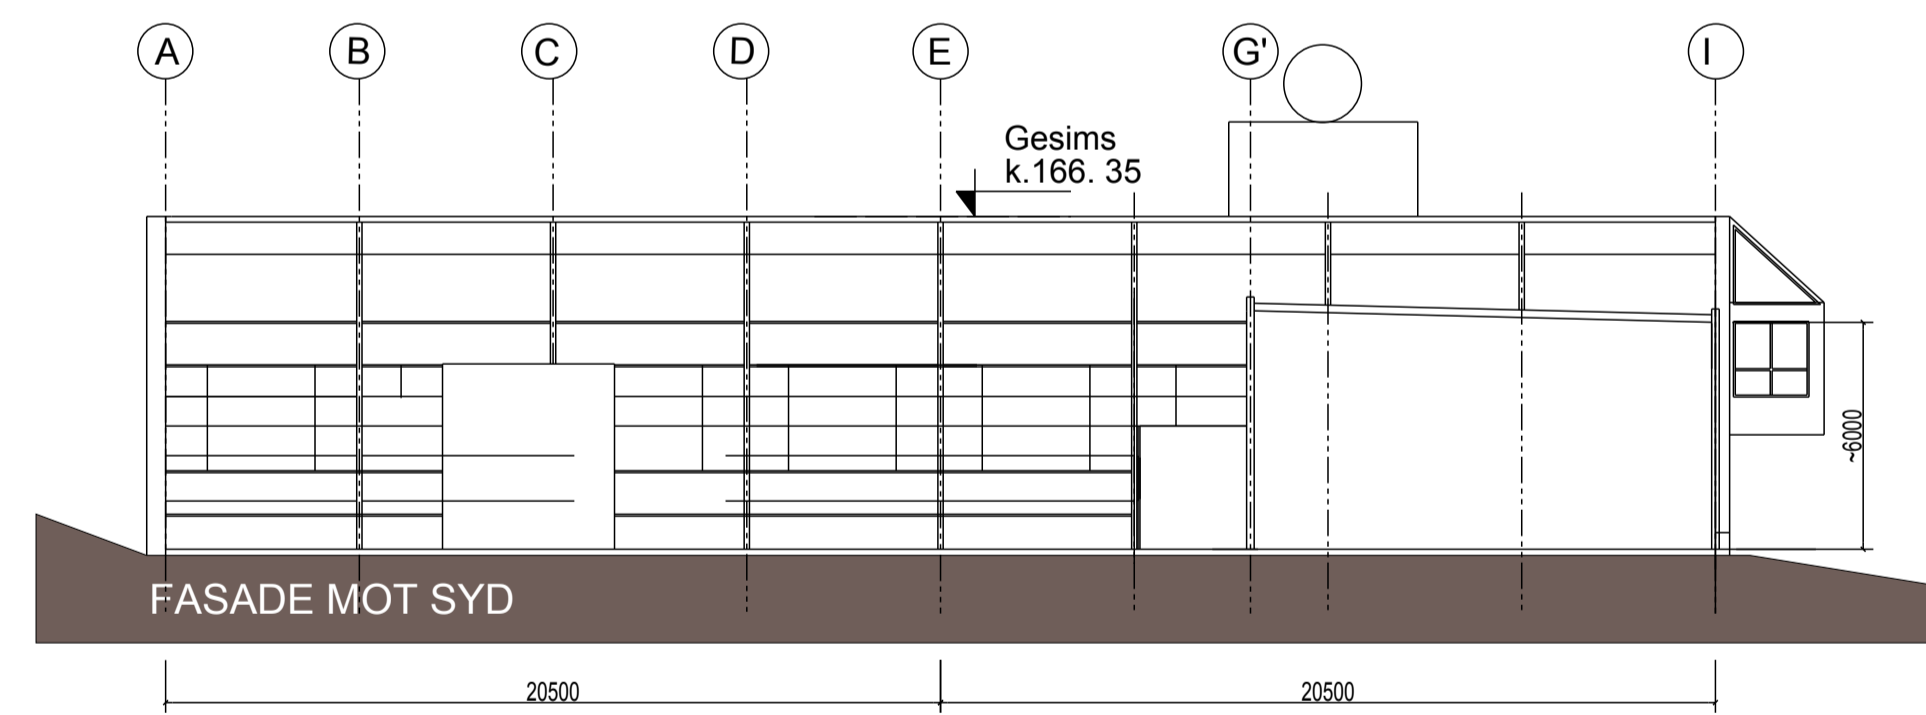

FASADE MOT SYD

PROSJEKT: JOHN G. MATTESONS VEI 4	TITTEL: FASADER EKSISTERENDE BYGNING	SØKNAD TILLATELSE TIL TILTAK	VEDLEGG NR: E-06
BIOS arkitekter Hammersborg Torg 3 0179 OSLO	EIENDOM: Gnr: 145 Bnr: 361 ADRESSE John G. Mattesons vei 4 0687 Oslo	SAKSBEH: TEGNET AV: --- MALESTOKK: 1:200 TEGN. NR:	KONTROLL: DATO: 21.06.2012 REV:
Melding om tiltak	21.06.2012	A JMK	A20.004
ENDRINGEN GJELDER:	DATO:	REV SIGN:	A