


E 1

2271 97

**CAYMIA Restaurant.**  
 Uteservering.  
 Plan 1: 100 – 26.04.11.


Sivilarkitekt Per Oddvar Nyheim  
 Elisenbergv. 32  
 0265 Oslo

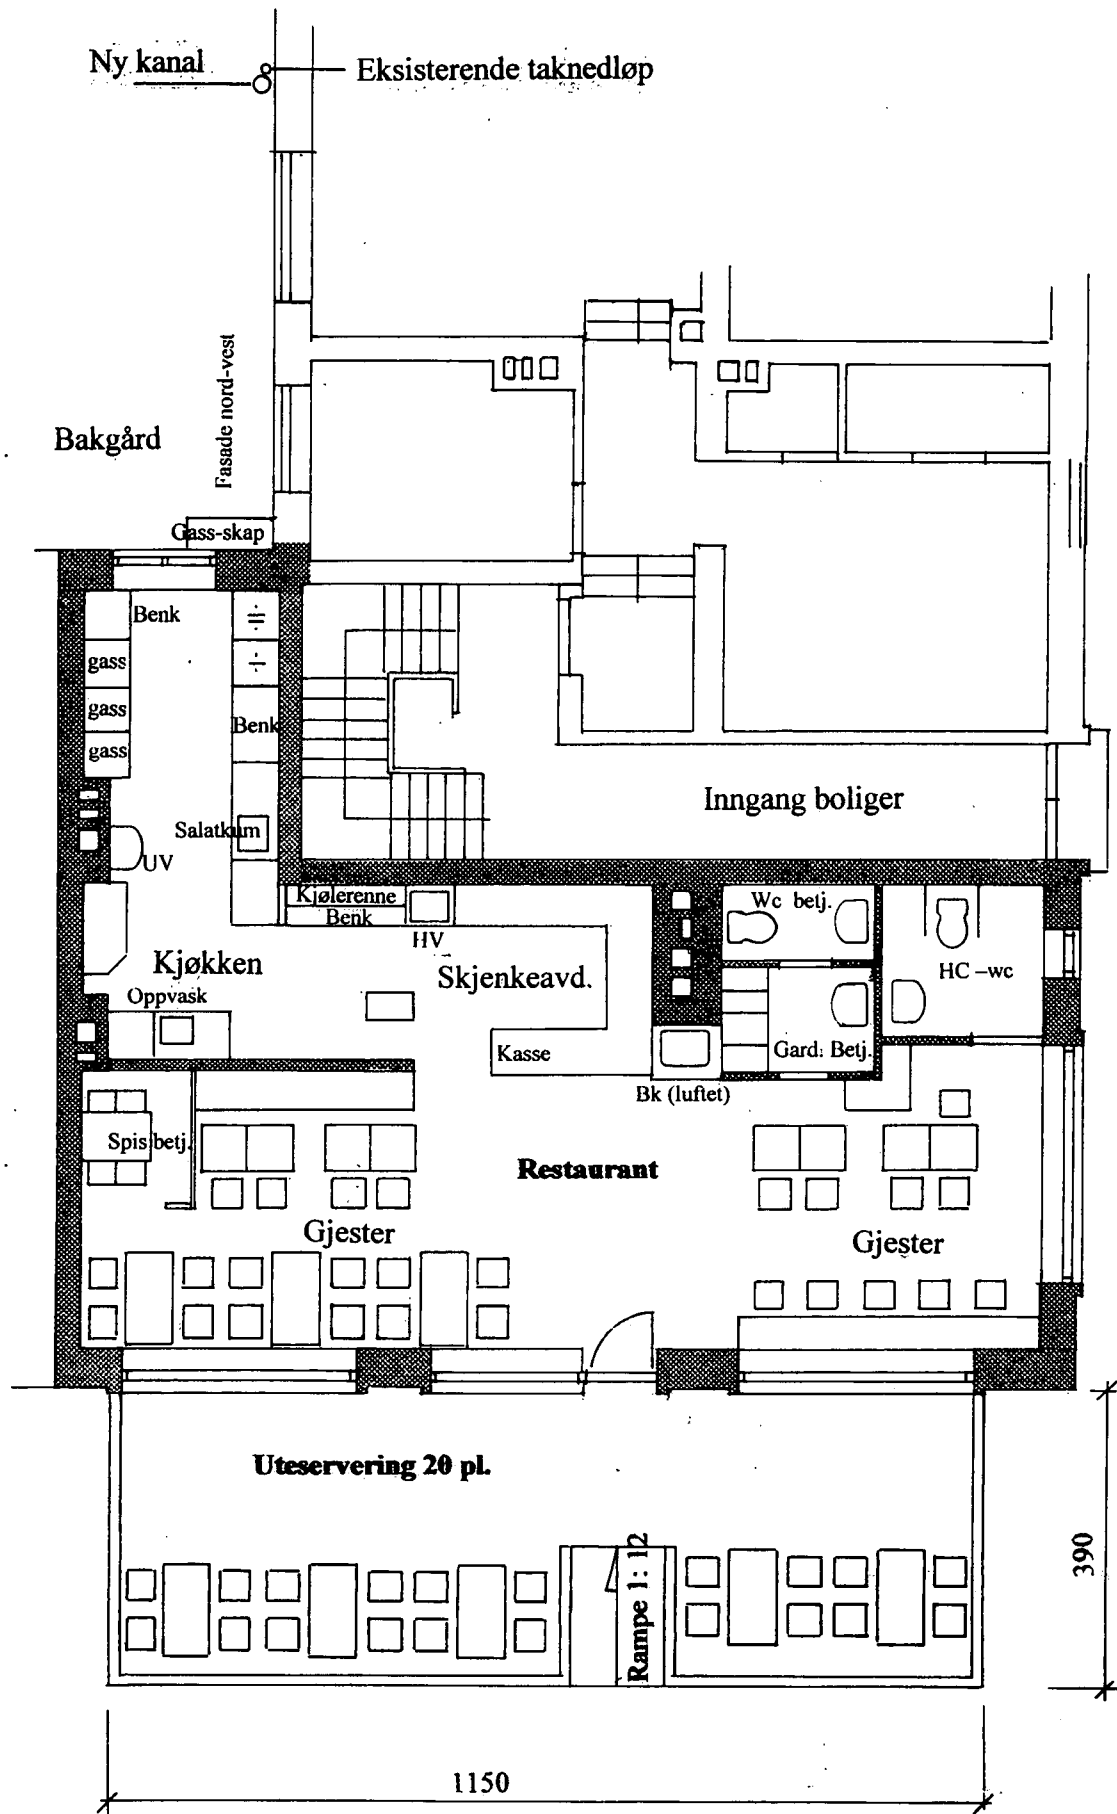

E 1


2271 97

**CAYMIA Restaurant.**  
 Uteservering.  
 Plan 1: 100 – 26.04.11.  
 16.11.11.

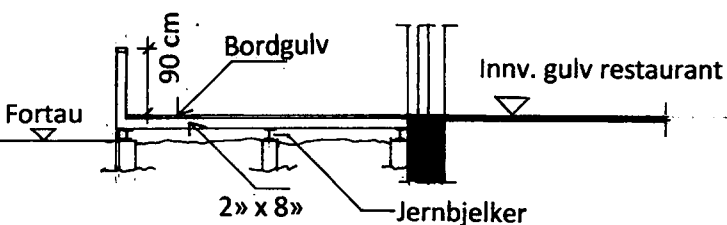

Snitt uteplattung 1: 100

Sivilarkitekt Per Oddvar Nyheim  
 Elisenbergv. 32  
 0265 Oslo

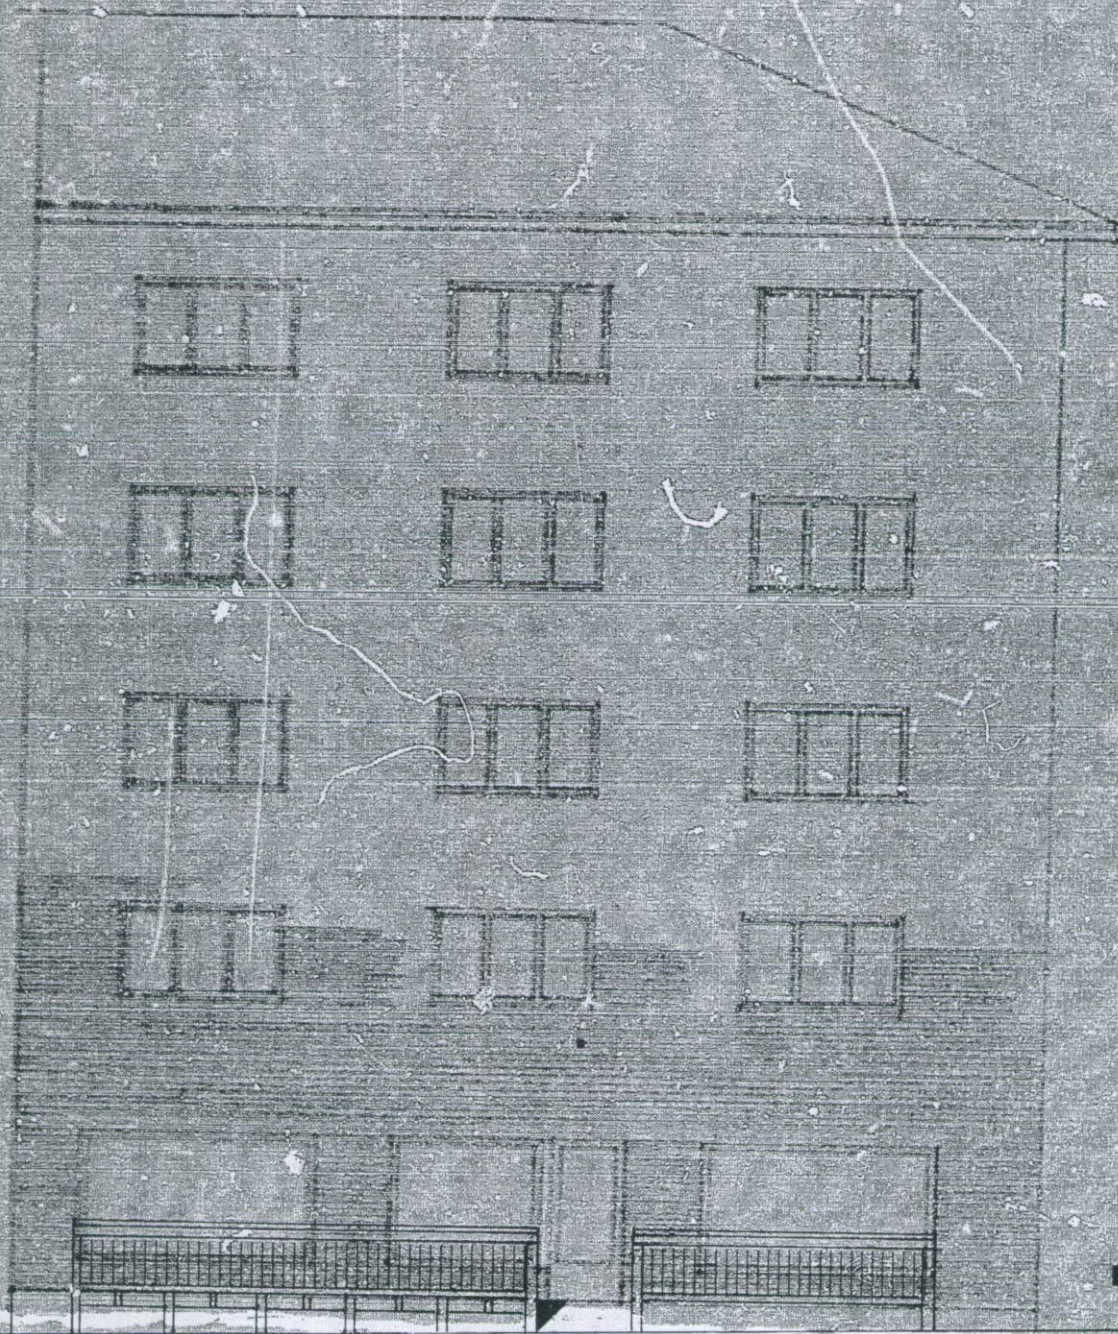

E 2

2271 97

MOT GATEN

**CAYMIA Restaurant**  
Uteservering  
Fasade mot gate 1: 100 - 26.04.11



Sivilarkitekt Per Oddvar Nylund  
Ehscubergv. 32  
0265 Oslo