


Vedlegg: 9

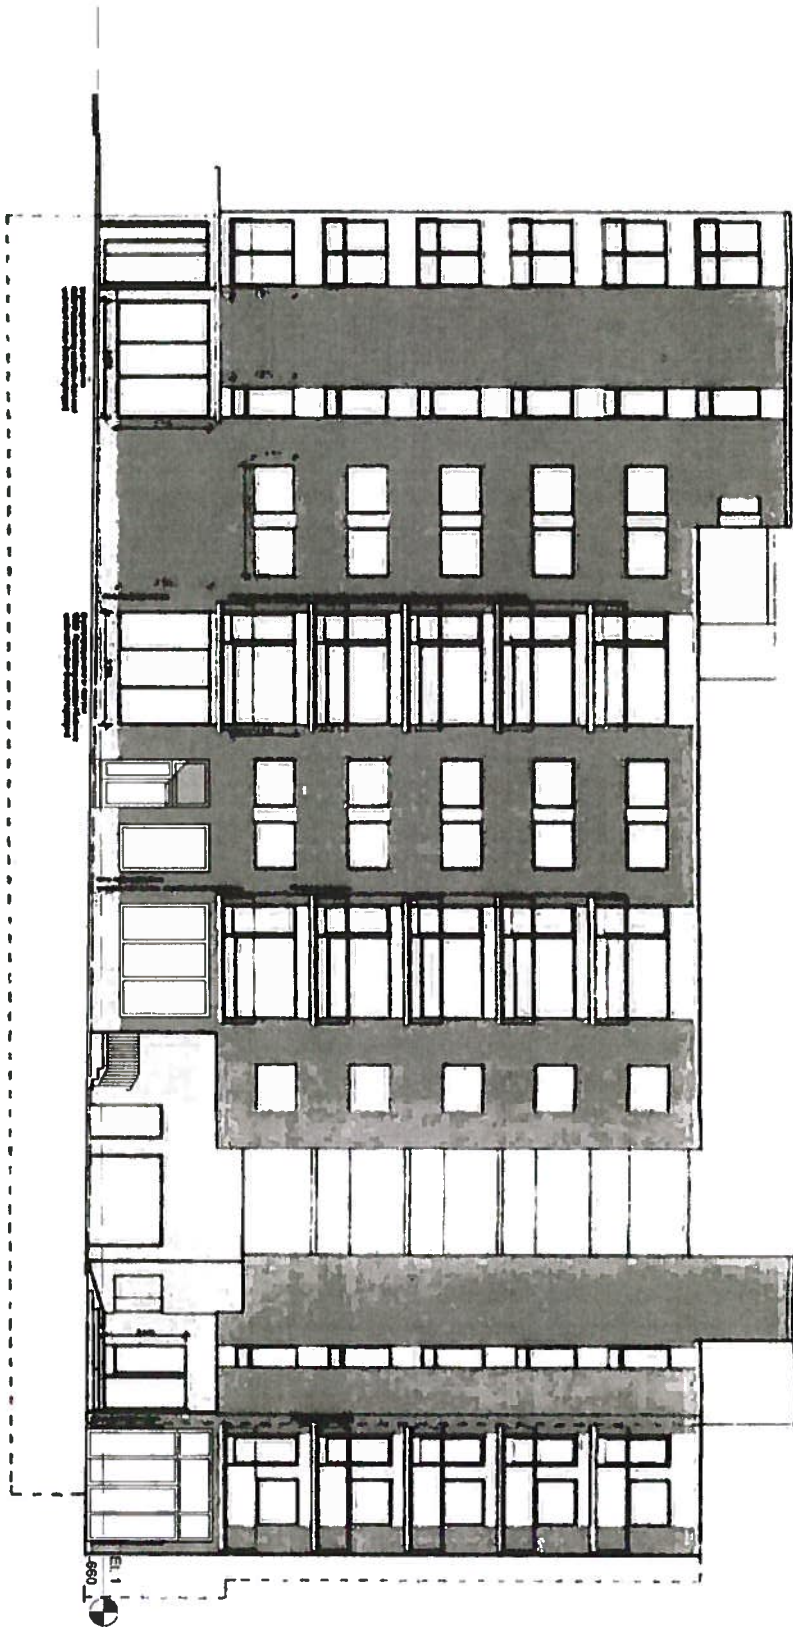

Arkitekt Jecken Fandler  
Bokst 91, 1305 HASLUNN  
67 12 28 32 / 911 02 992  
fandler@online.no  
**ARCHFOSS**

No.	Description	Date
1	Bruks- og fasadeendring	11.10.2012

230/185 Mandalls gate 2-6  
Bruks- og fasadeendring  
SAF Elendom AS

Fasade vest, framtidig  
Date: 20.04.2012  
Checked by: J.F. Bøck  
E-5  
1:100