


1:50	PLAN BISTRO/RESTAURANT 1. ETG. 40 SITTEPlasser	14/3-13	pro Elin Svantdal Randi Andreassen
------	--	---------	---------------------------------------

13.67

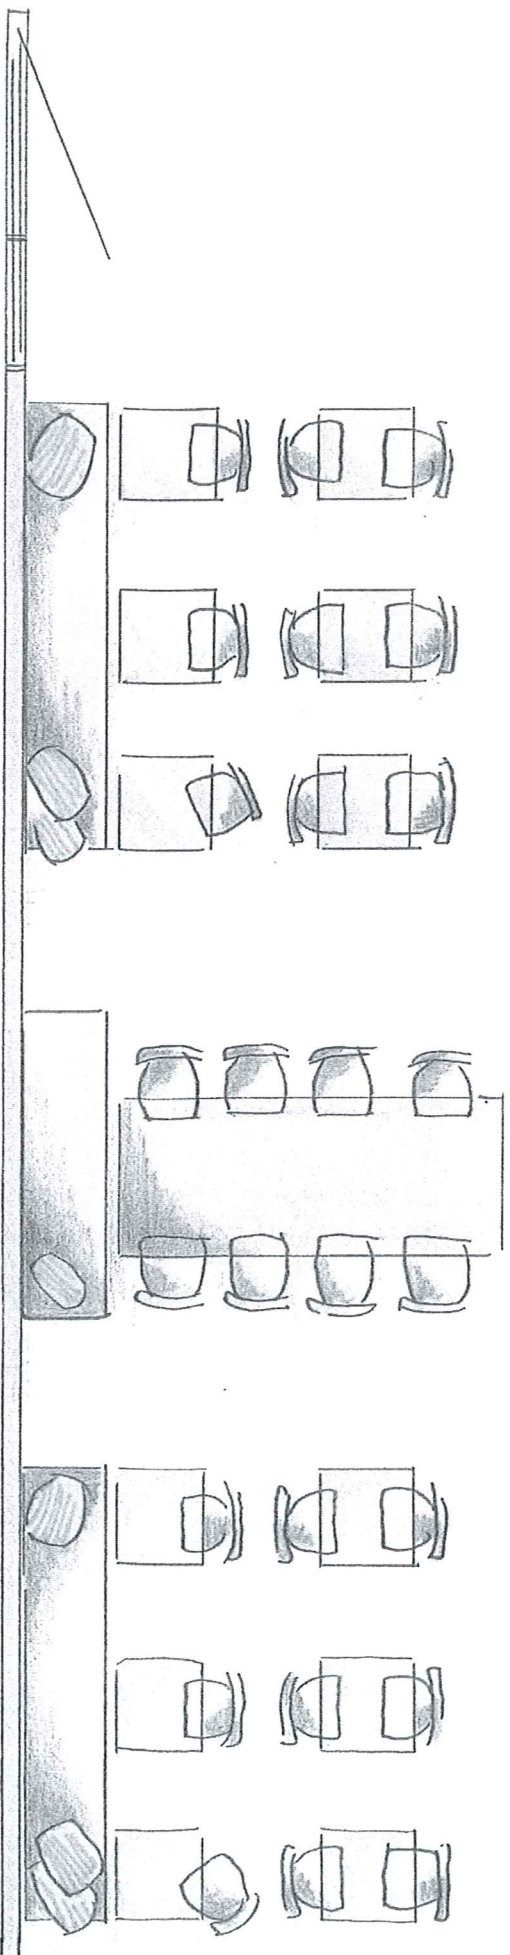

BILWEI

1:50	UTEPLASS BISTRO/RESTAURANT, GATEPLAN	14/3-13	bro Ein Svartdal Randi Andreassen
------	--------------------------------------	---------	--------------------------------------

