


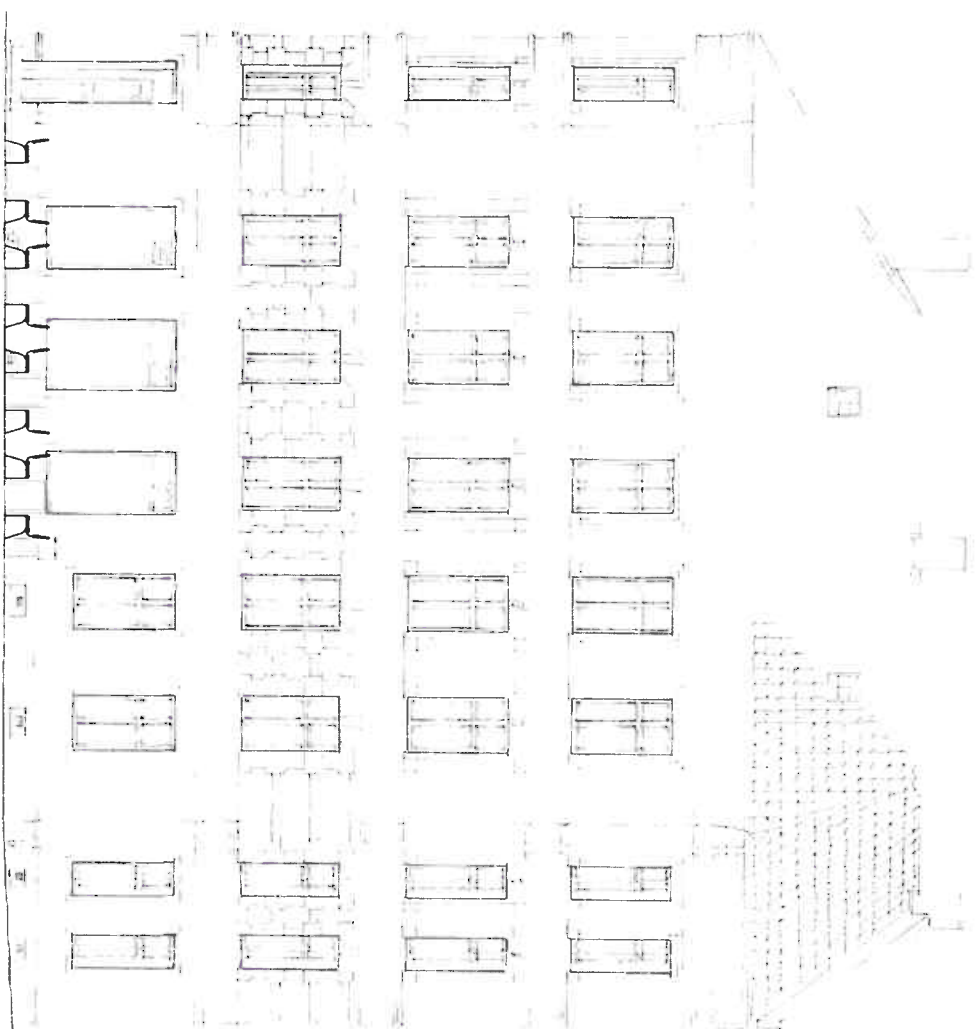

Uteservering

Arkitekt Jochen Fandler Boks 91 . 1305 HASLUM 67 12 28 32 / 911 02 992 fandler@online.no	ARCHFOSS
---	-----------------

No.	Description	Date

228/115 Kirkegårdsgata 7 Bruksending Kirkegårdsgata 7 AS	Fasade sør, ingen endringer <table> <tr> <td>Date</td> <td>08.06.2009</td> </tr> <tr> <td>Drawn by</td> <td>Jochen Fandler</td> </tr> <tr> <td>Checked by</td> <td>J.F.</td> </tr> </table> E-4 1 100	Date	08.06.2009	Drawn by	Jochen Fandler	Checked by	J.F.
Date	08.06.2009						
Drawn by	Jochen Fandler						
Checked by	J.F.						



Plan- og bygningssetaten



Målestokk
1:500

Dato
05.05.2009

© Plan- og bygningssetaten, Oslo

Bestillingsnummer
Referanse: Kirkegårdsgt 7 223/115

Objektnummer:

Bruker: MPW

KDP-BB KDP-13 KDP-4 KDP-5

Det er ikke registrert biologisk mangfold
innenfor kartutsnittet

Beskrivelse

Reguleringskart

Nr.

D-1

Dato

15.06.2009

Revidert dato

© Plan- og bygningssetaten, Oslo kommune

228/278

10B

228/115

7B

HSP

3500

Uteservering

8000

Rathkes C

s plass

15.3

etun

20/70