



Bivši

14 1:50	UTERPLAS BISTRO/RESTAURANT, SATEPLAN	14/3-13	bro Eivind Svartdal Ravnati Andreassen
---------	--------------------------------------	---------	---

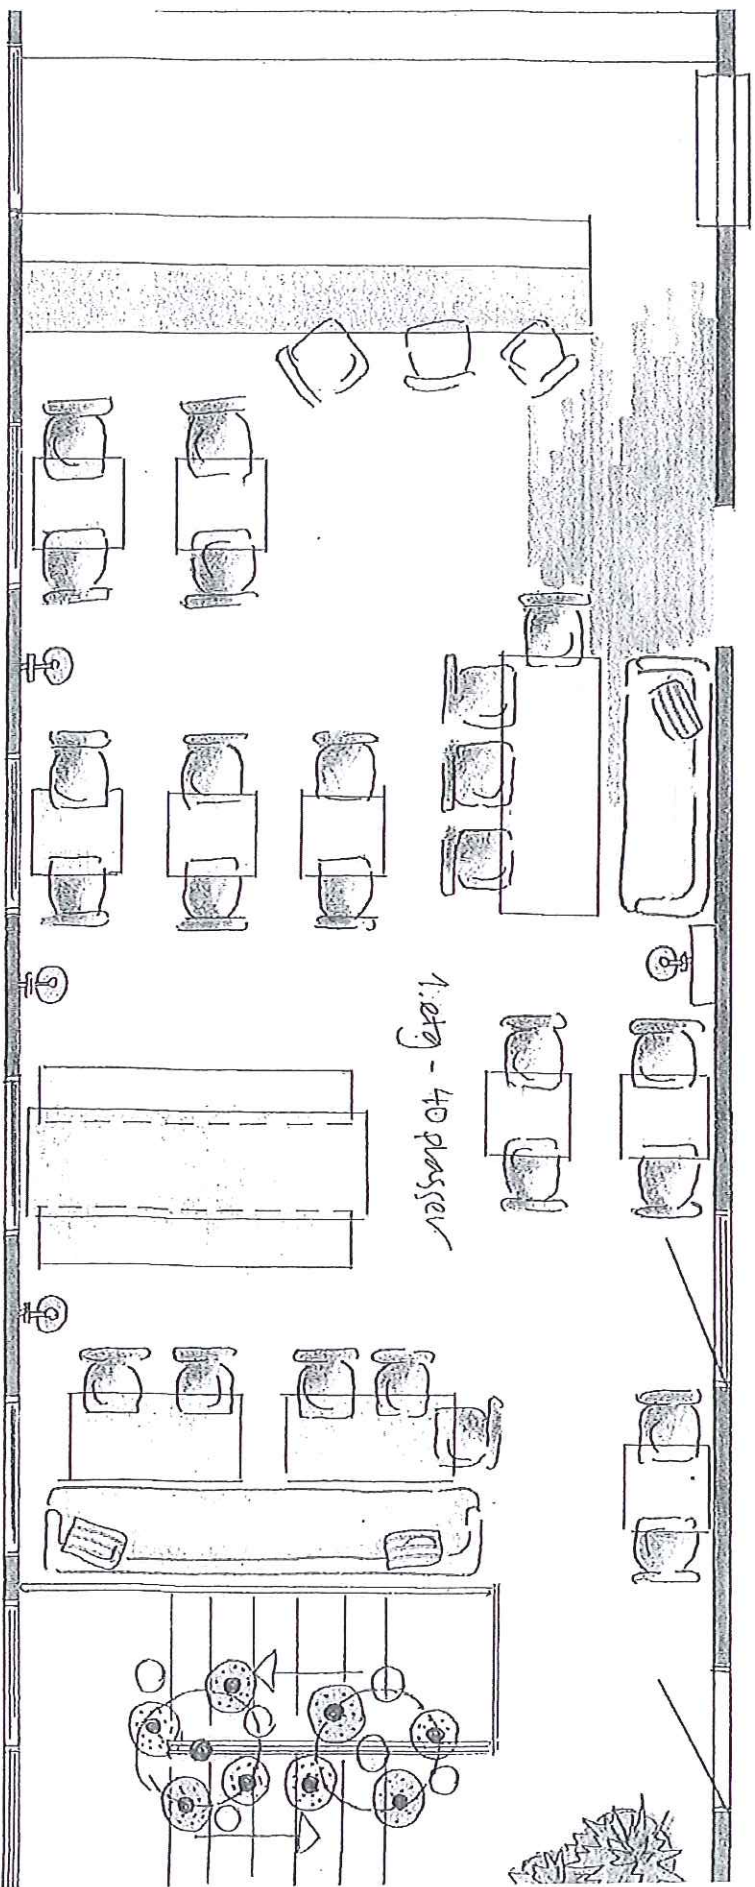

1. etg - 40 plasser

1:50	PLAN BISTRO/RESTAURANT 1. ETG. 40 SITTEPlassER	14/3-13	Gro Eivin Svartdal Randi Andreassen
------	--	---------	--

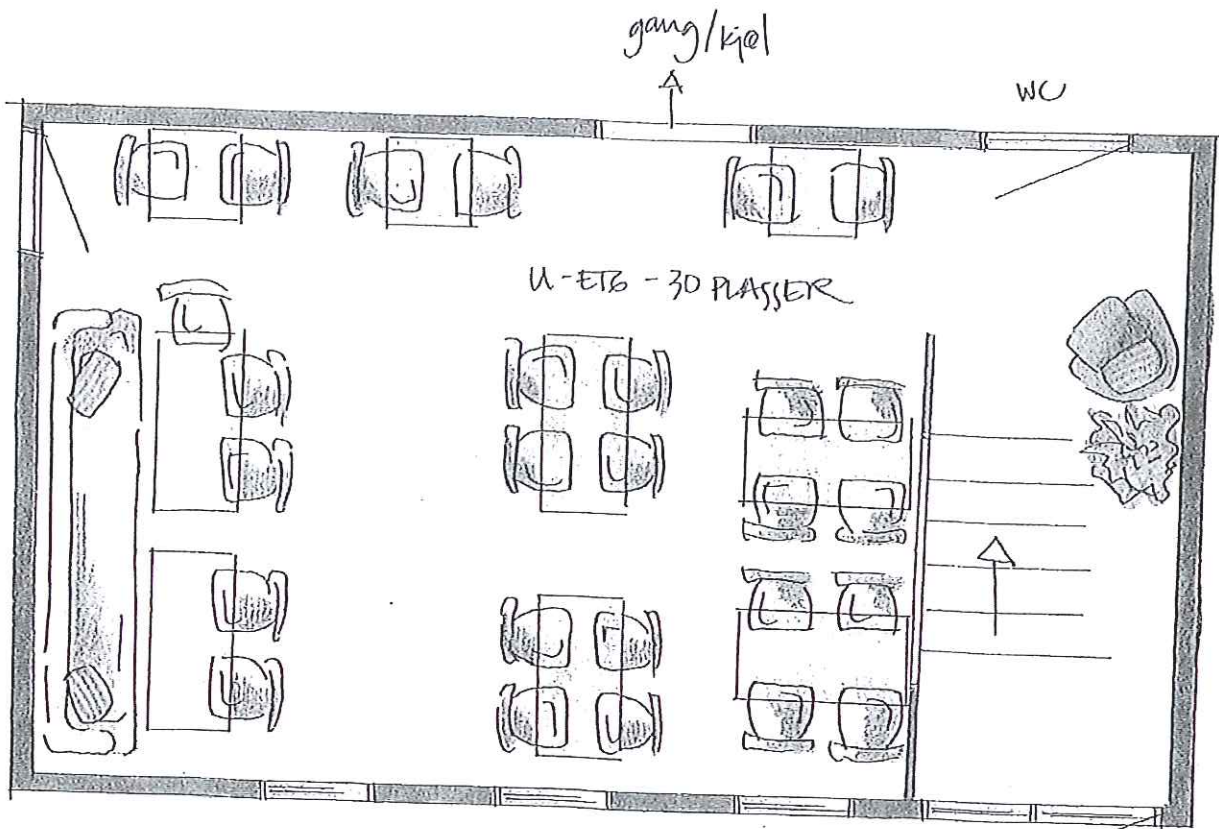

MÅL 1:50

PLAN BISTRO/RESTAURANT U. ETB. 30 SITTEPLASSER

14/3-13

