


RESTAURANT 3& AS

Uteservering Cafe Efesos

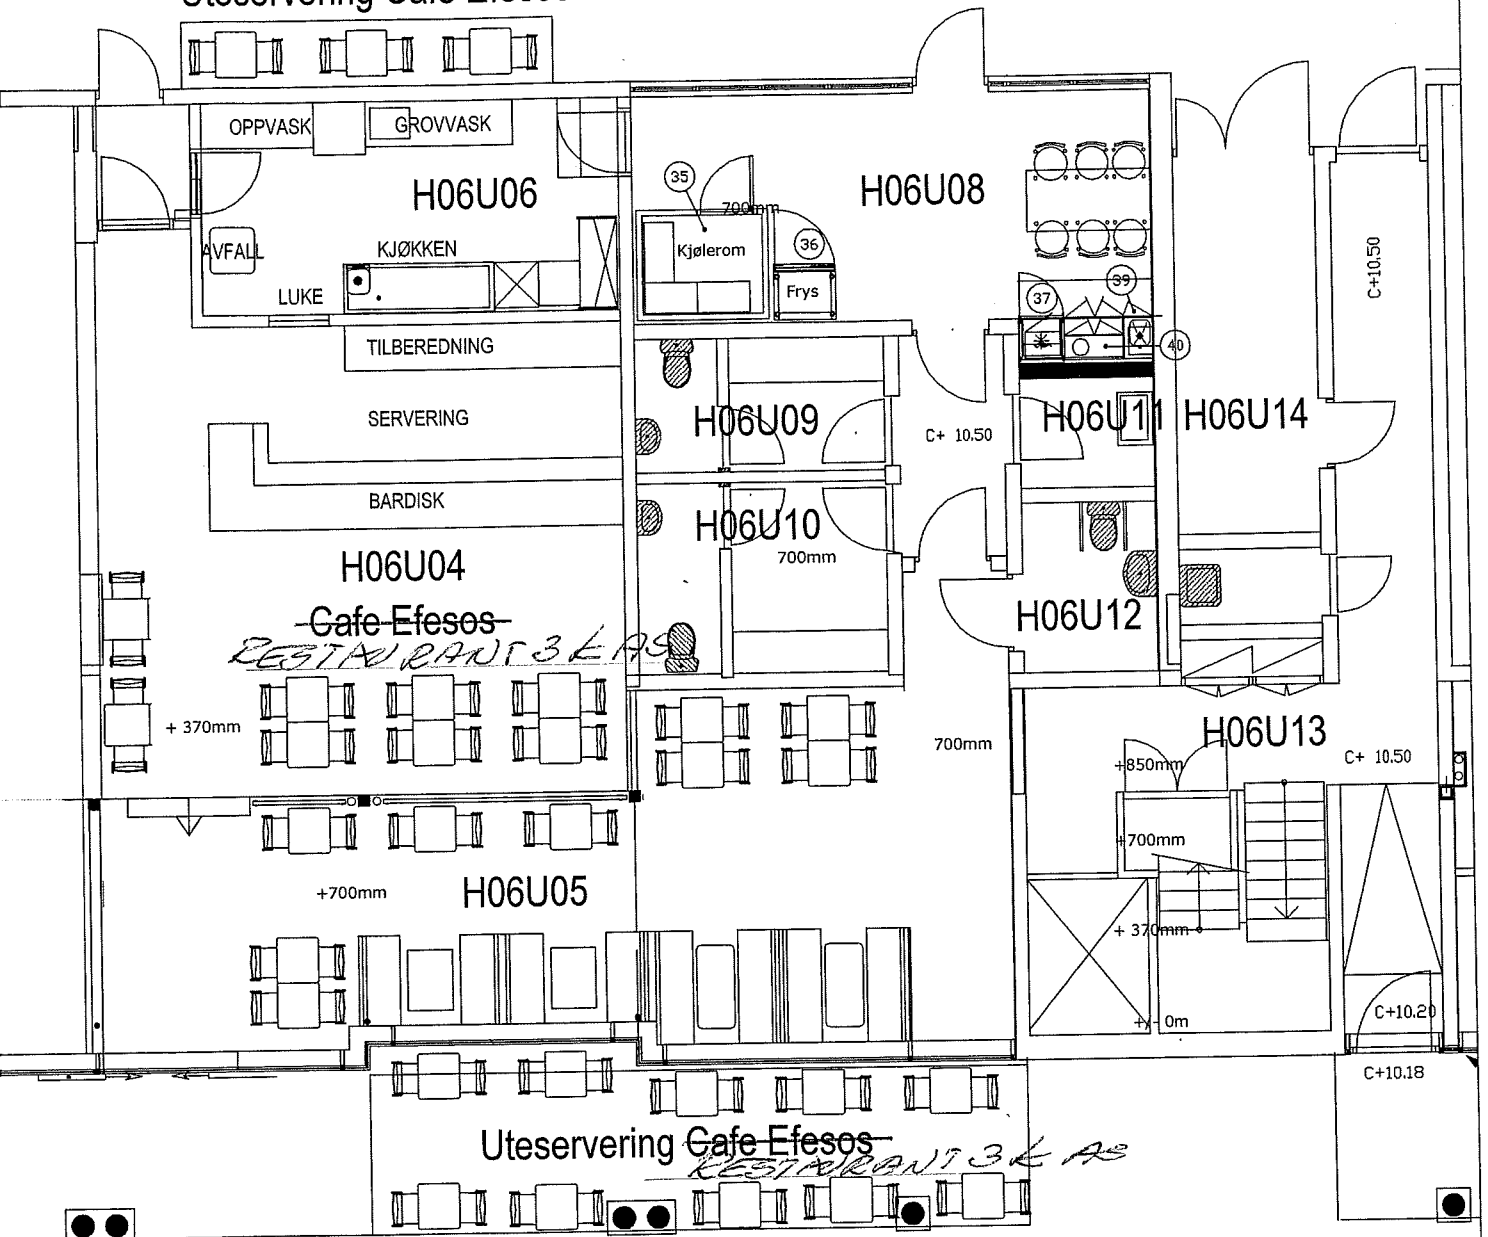

REV.	DATE	BESKRIVELSE	SIGN
		ANKER STI	
TITTEL HUS 6B N-01 <del>CAFE EFESOS</del> RESTAURANT 3& AS			
DATE	25.10.10	TEGN NR.	19.06.13
MAK	1:100	H6B N-01	
TEKST	FEK		FEK
SIVILARKITEKT FRANK KALFOSS		SELJEVEIEN 11 1430 AS	NOB 90706345 frank.kalfoss@o2i.net