


OSLO KOMMUNE N/ERINGSETATEN

Saksnr. _____

Dato - 8 JUN 2012

- 8 JUN 2012

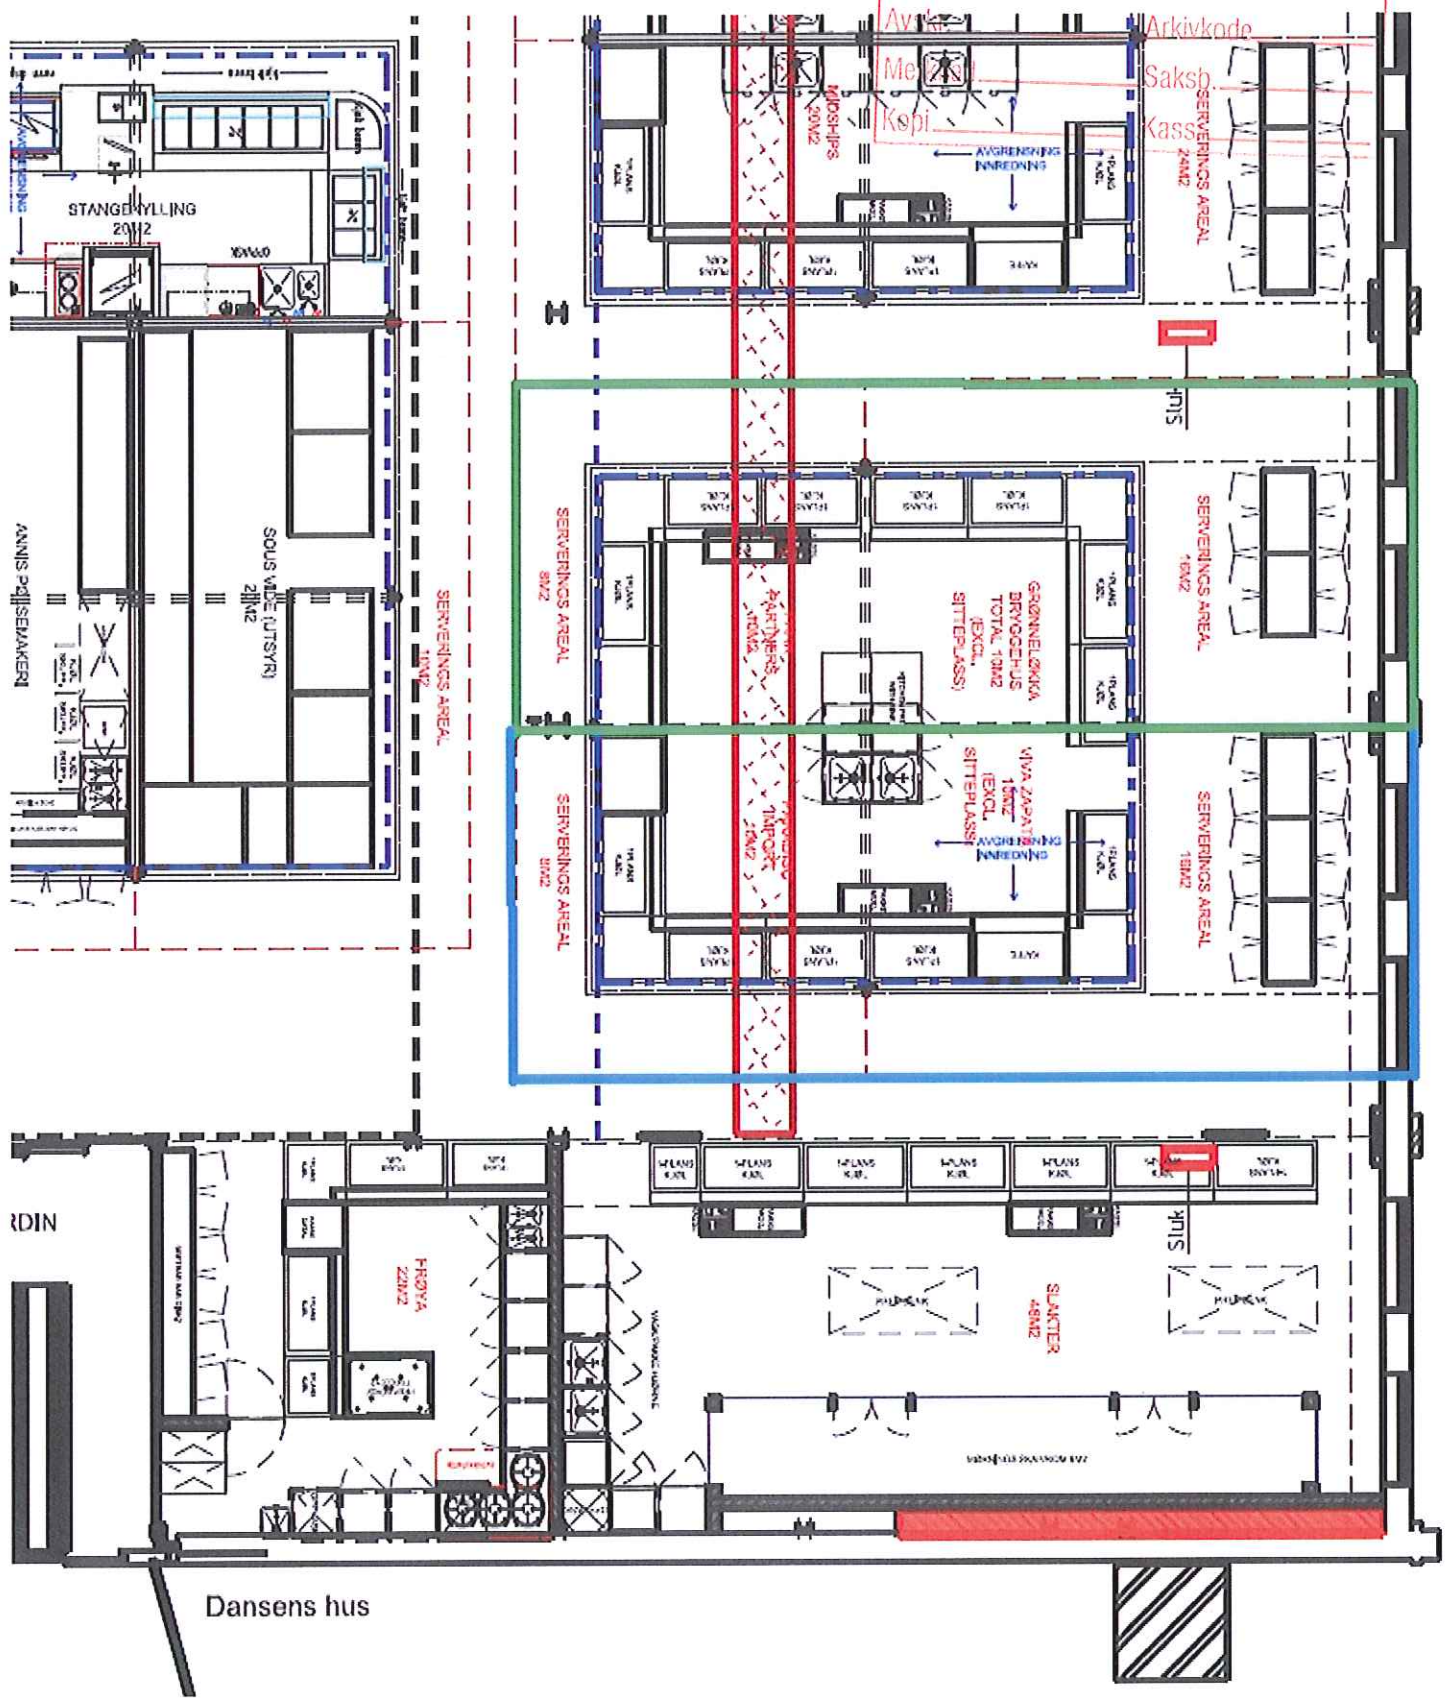

Avtale _____ Arkivkode _____

Met. _____ Kassi _____
Kopi _____
Saksb. _____
Kass _____

SERVERINGS AREAL
24M2

17M2

SERVERINGS AREAL
8M2

SERVERINGS AREAL
14M2

SERVERINGS AREAL
8M2

SERVERINGS AREAL
18M2

GRONNELSKJA
BRVIGDEHUS
TOTAL 10M2
(EXKL.
SITTEPLASS)

VIVA ZAVALER
18M2
(EXKL.
SITTEPLASS)

STANGENYLLING
20M2

SOUS VIDE LUTSERN
21M2

ANSNIS politisemakkeri

SERVERINGS AREAL
17M2

RDIN

FRØYA
22M2

SLUKTER
48M2

Dansens hus

