



Vedlegg 4

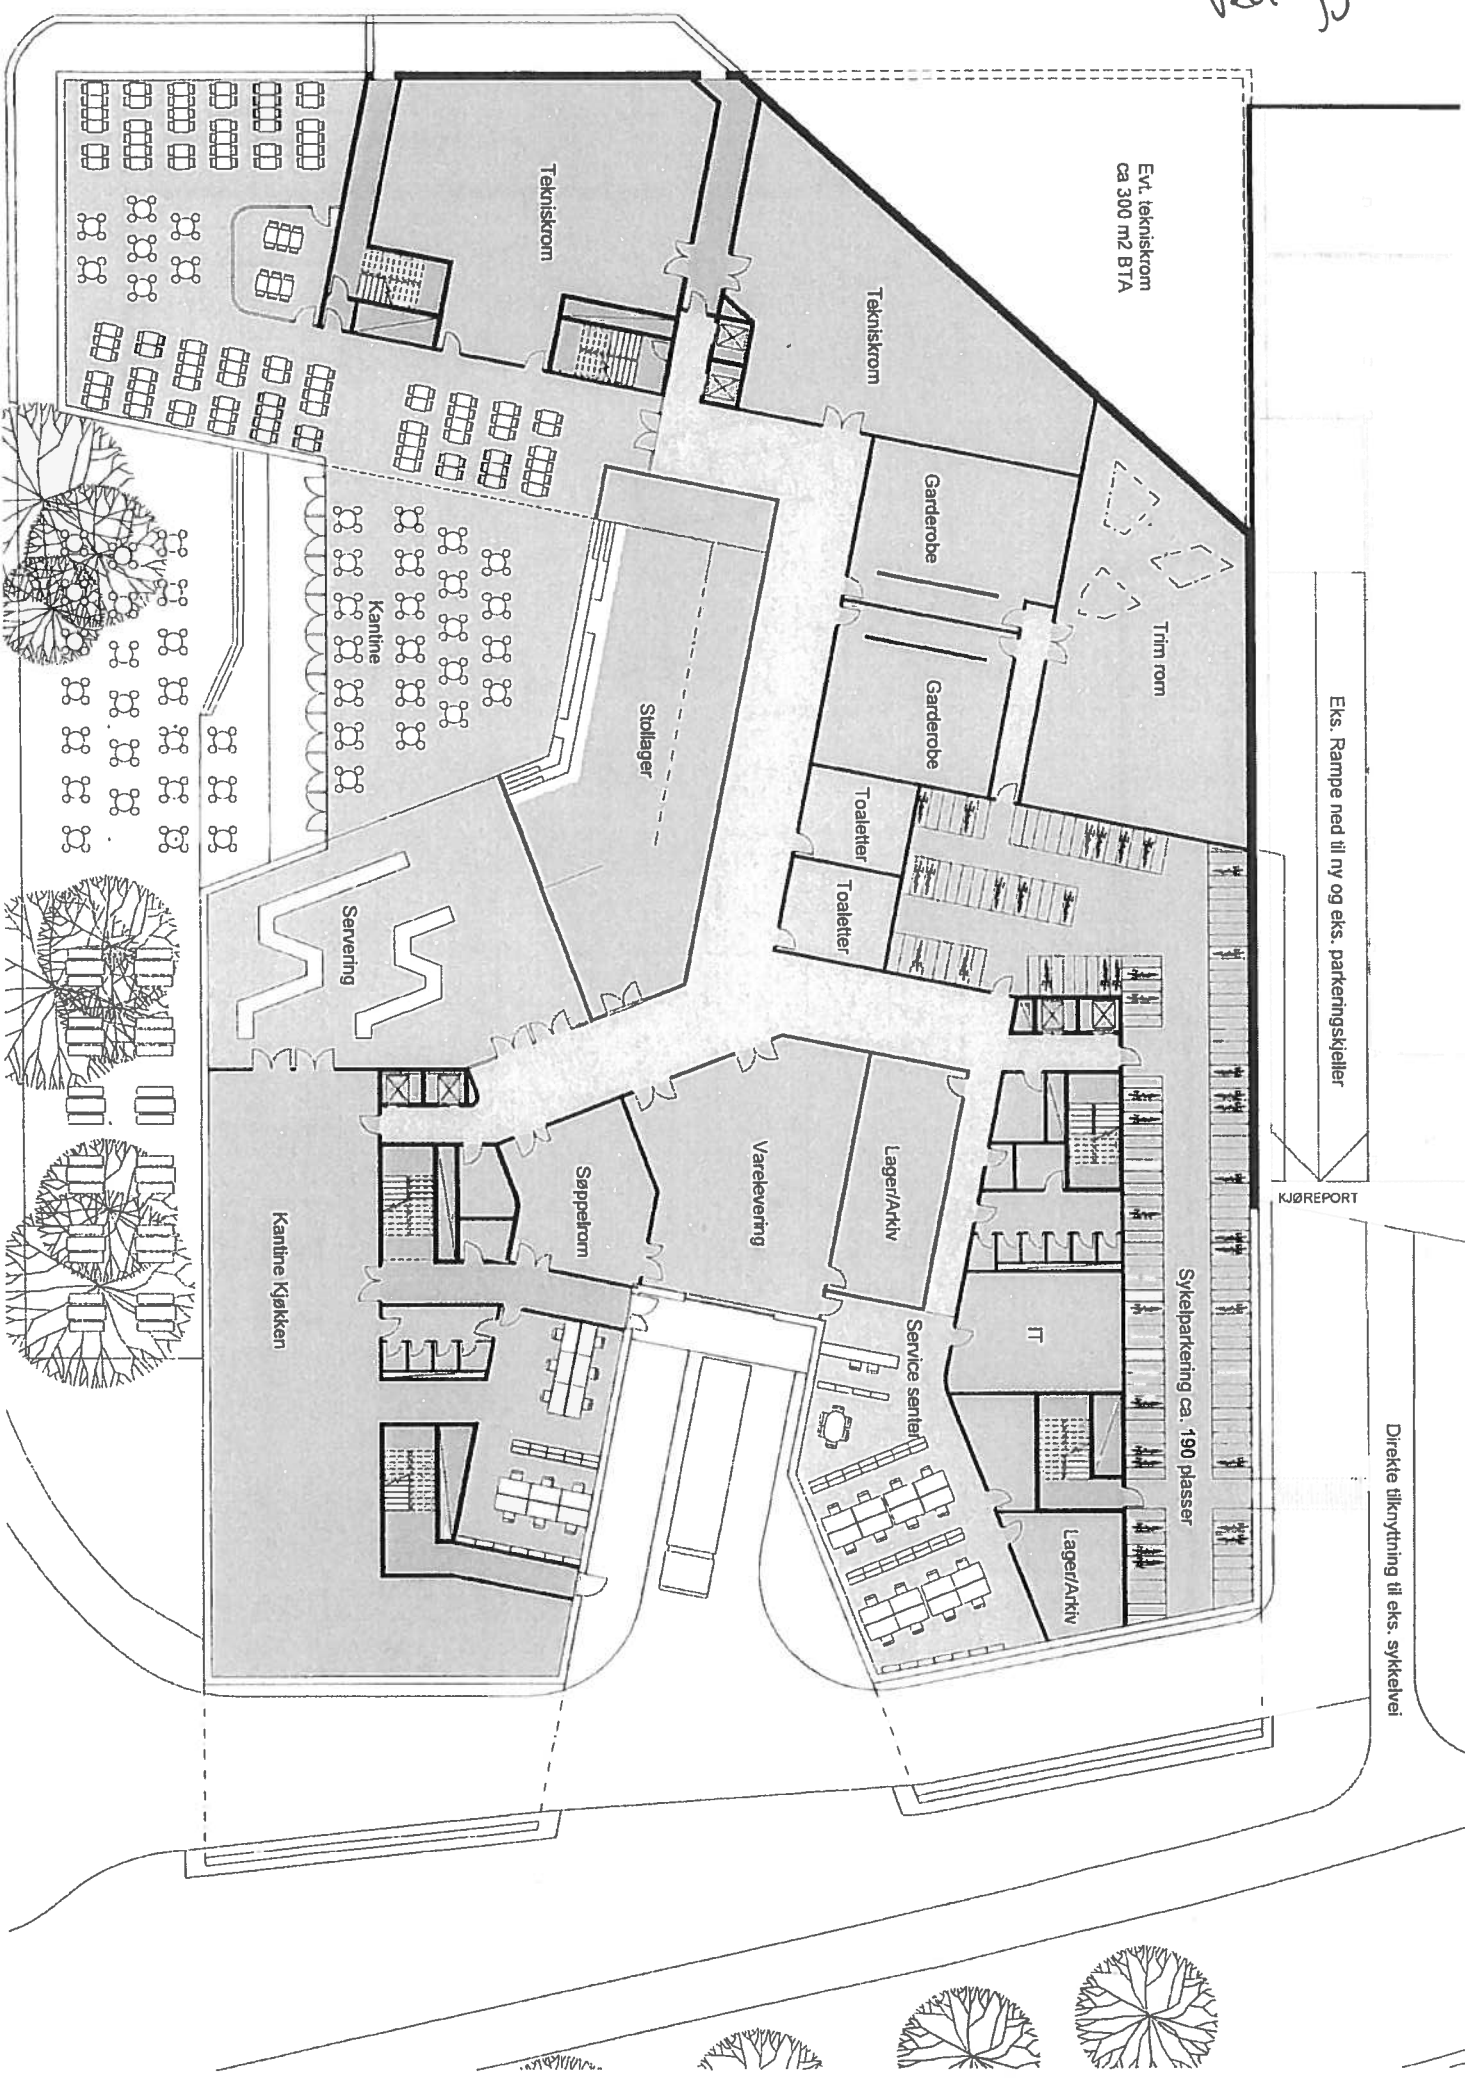

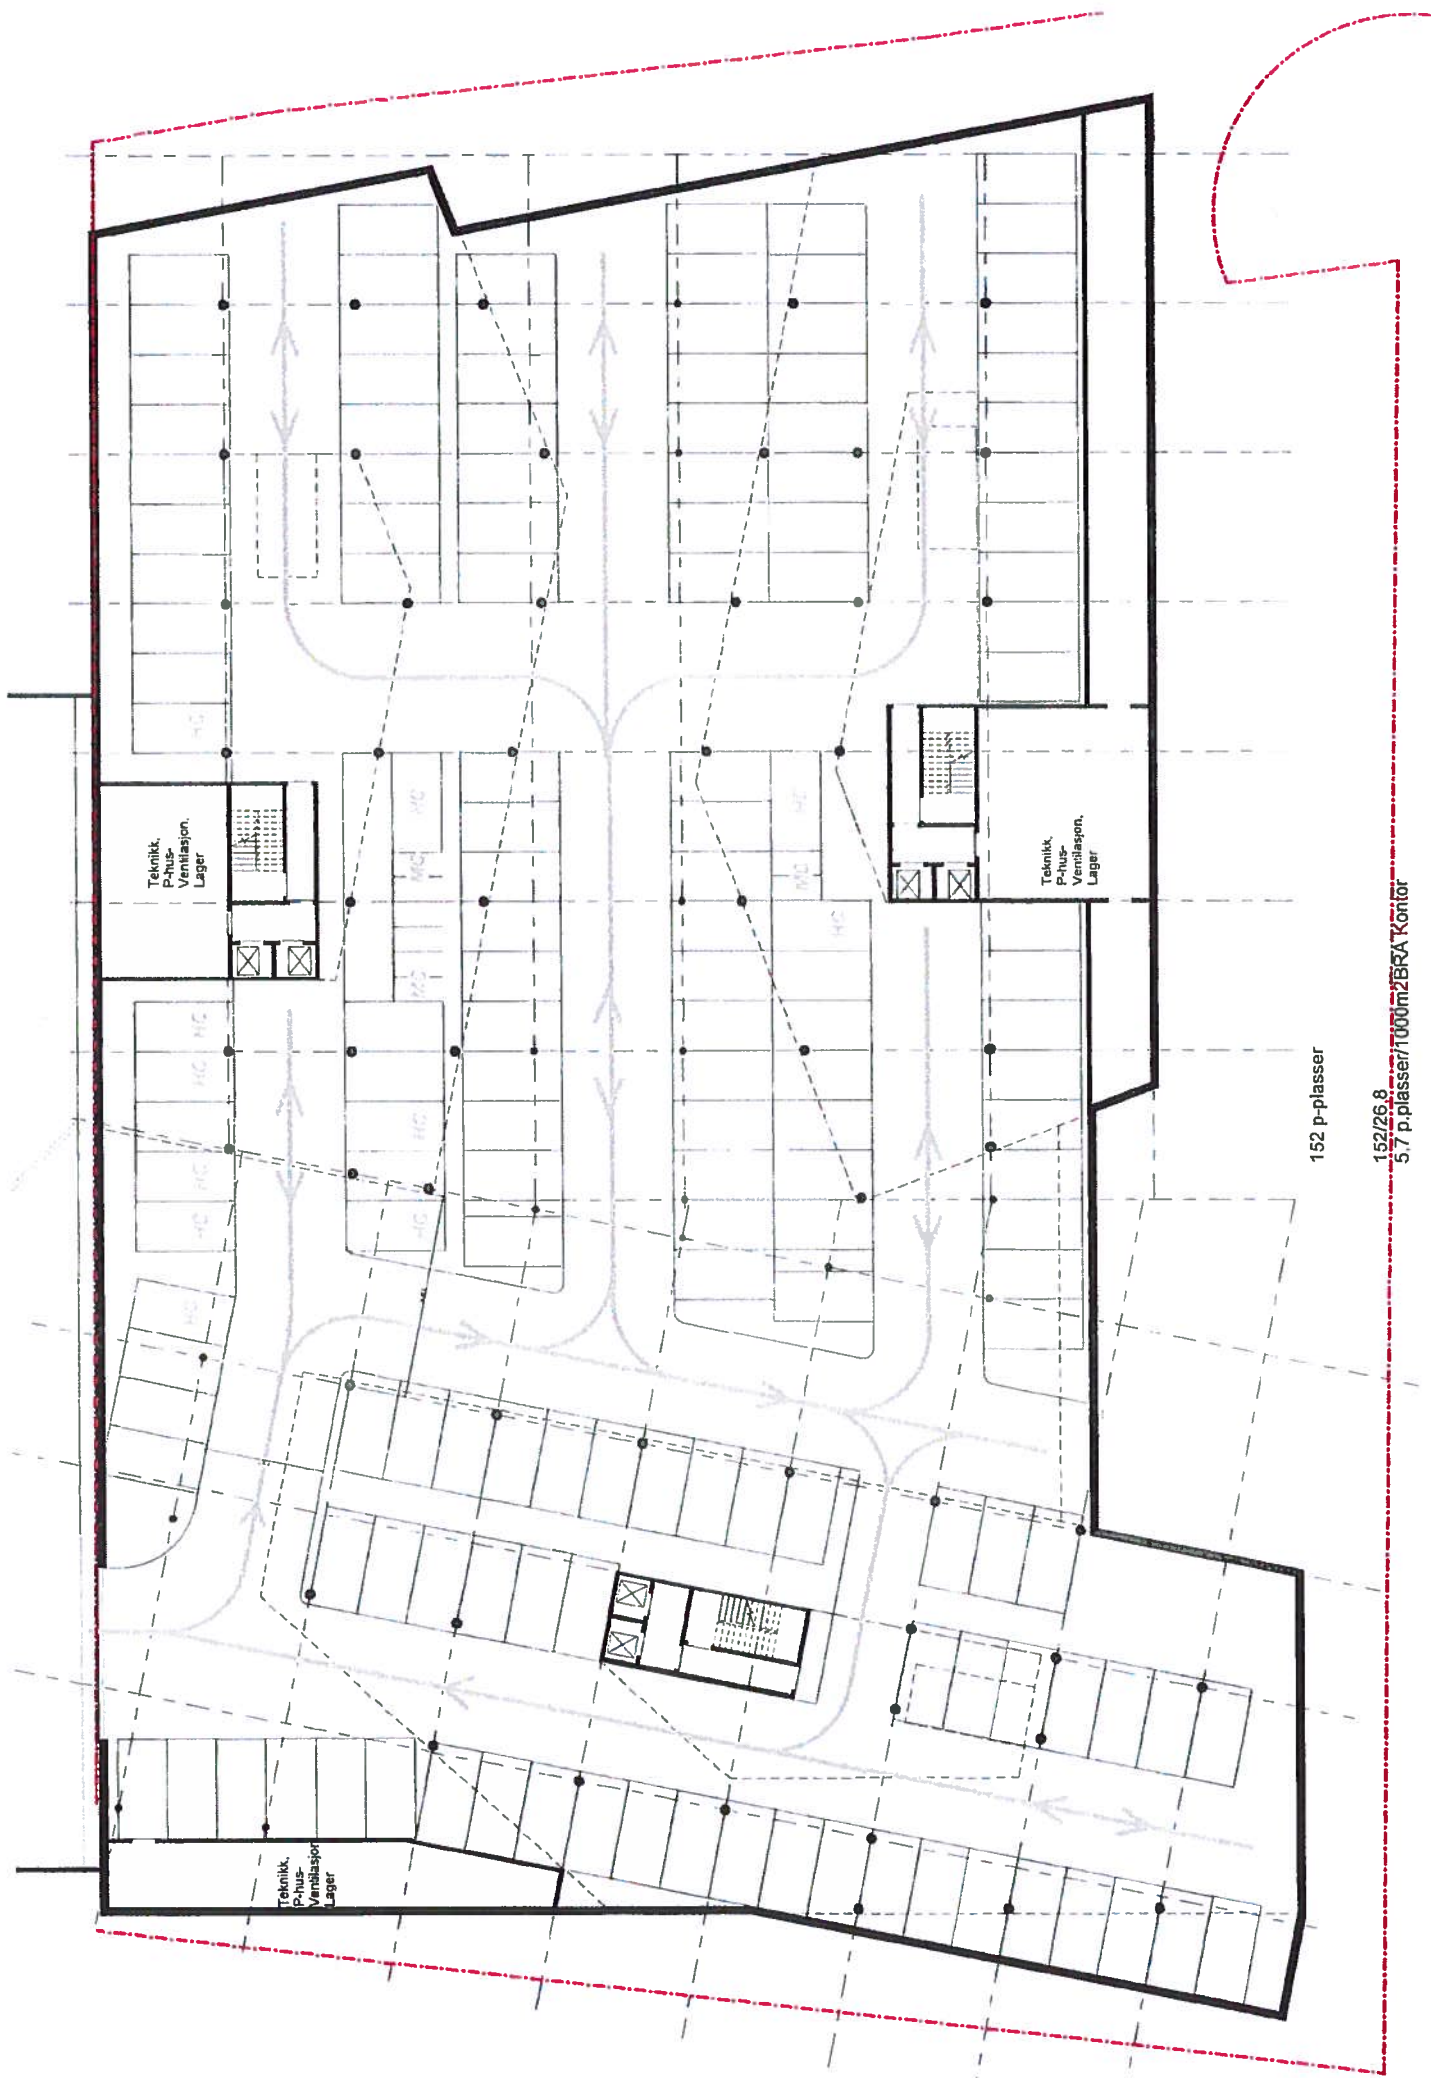

152 p-plasser

152/26,8
5,7 p.plasser/1000m2BRA Kontor