



LEILIGHETSFORDELING


PLAN KJELLER ETG.

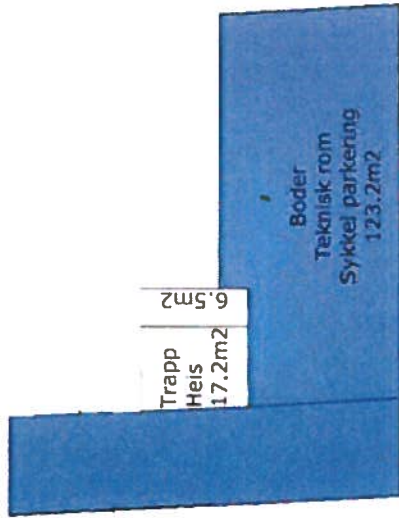


PLAN 1. ETG.

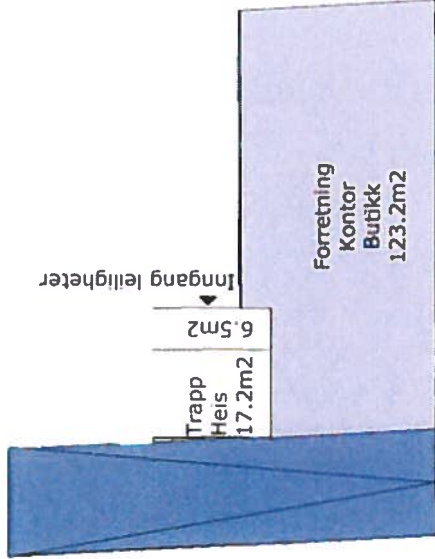

PLAN 2-8 ETG.

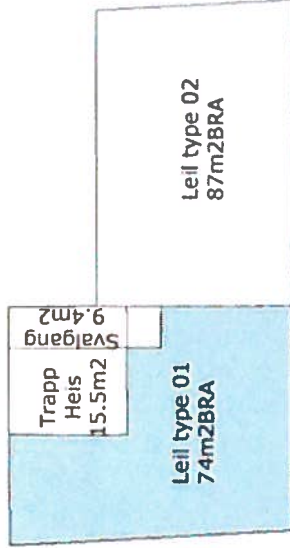


TAKPLAN

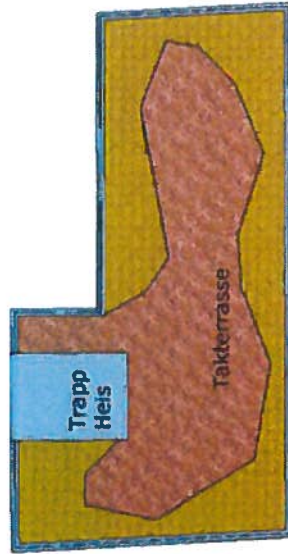


UTEOPPHOIDSAREAL

M: 1:500
440m²

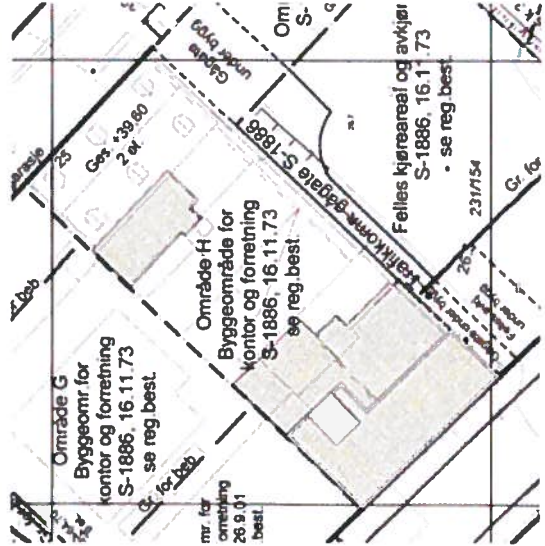

Area Schedule (BRA)		Area Schedule (BTA)	
Level	Area	Level	Area
U1 et.	148.3 m ²	U1 et.	164.2 m ²
1. et.	148.1 m ²	1. et.	164.1 m ²
2. et.	189.8 m ²	2. et.	208.2 m ²
3. et.	189.8 m ²	3. et.	208.2 m ²
4. et.	189.8 m ²	4. et.	208.2 m ²
5. et.	189.8 m ²	5. et.	208.2 m ²
6. et.	189.8 m ²	6. et.	208.2 m ²
7. et.	189.8 m ²	7. et.	208.2 m ²
8. et.	189.8 m ²	8. et.	208.2 m ²
Tak	14 m ²	Tak	17.6 m ²
	1639.3 m ²		1803.2 m ²



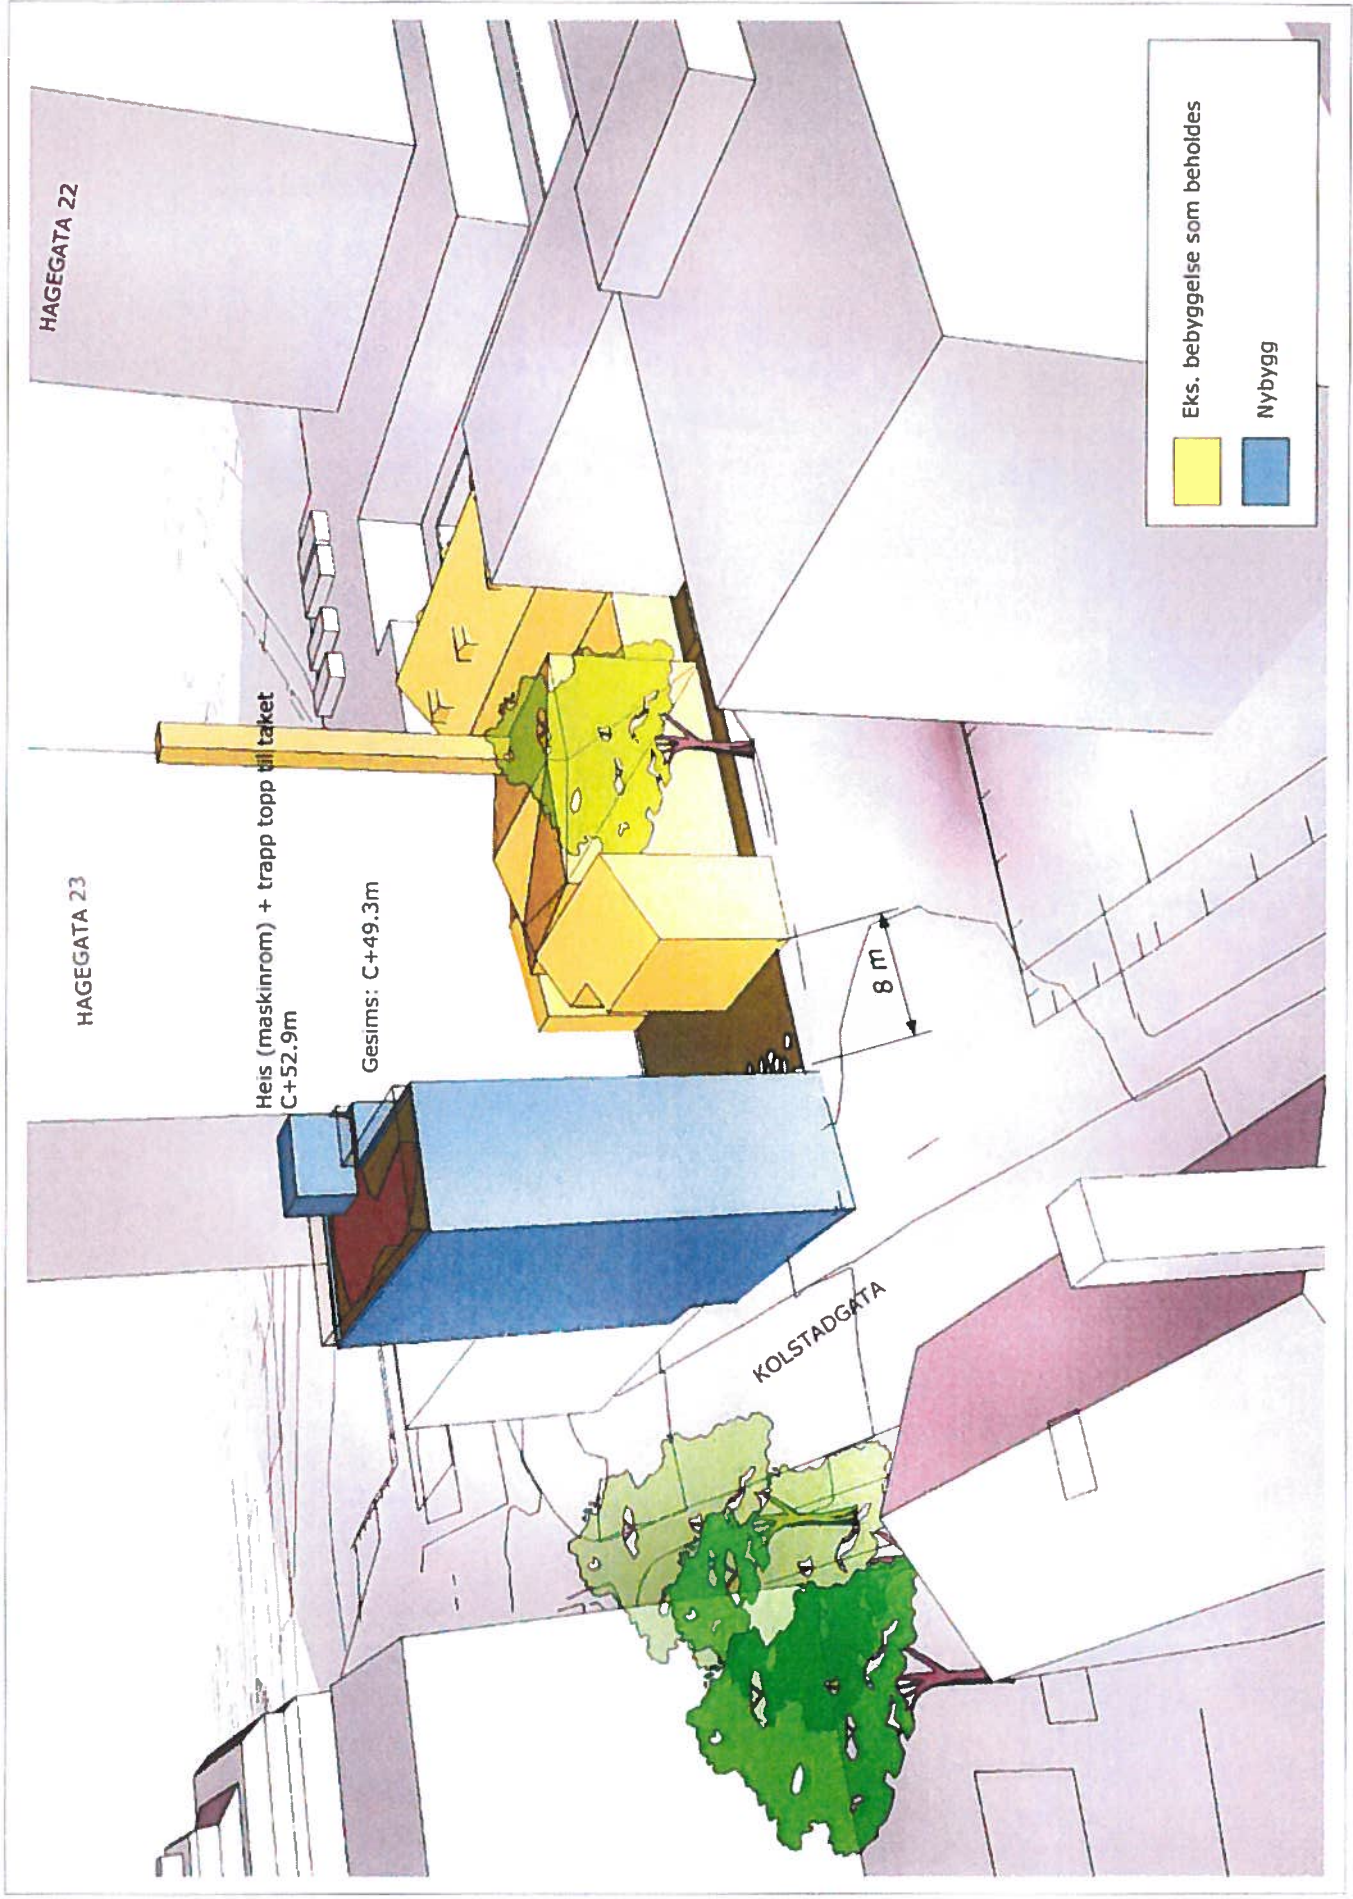

HAGEGATA 22

HAGEGATA 23

KOLSTADGATA

Heis (maskinrom) + trapp topp til taket
C+52.9m


Gesims: C+49.3m

8 m

Eks. bebyggelse som beholdes

Nybygg



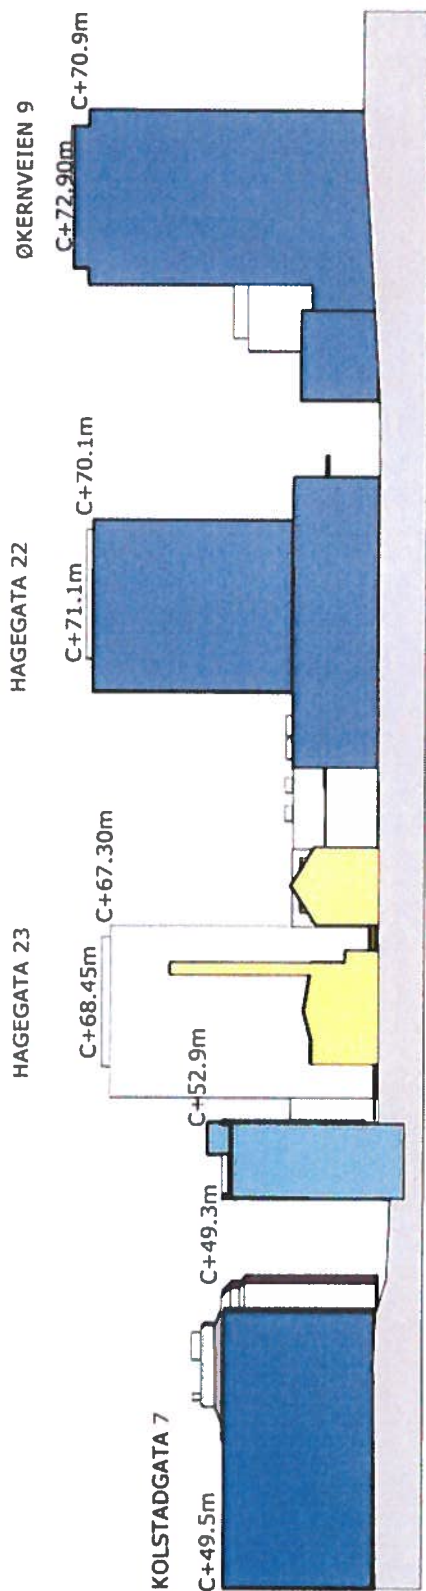

EKS. BEBYGGELSE SOM BEHOLDDES