


ALL DIMENSIONS ARE IN METERS

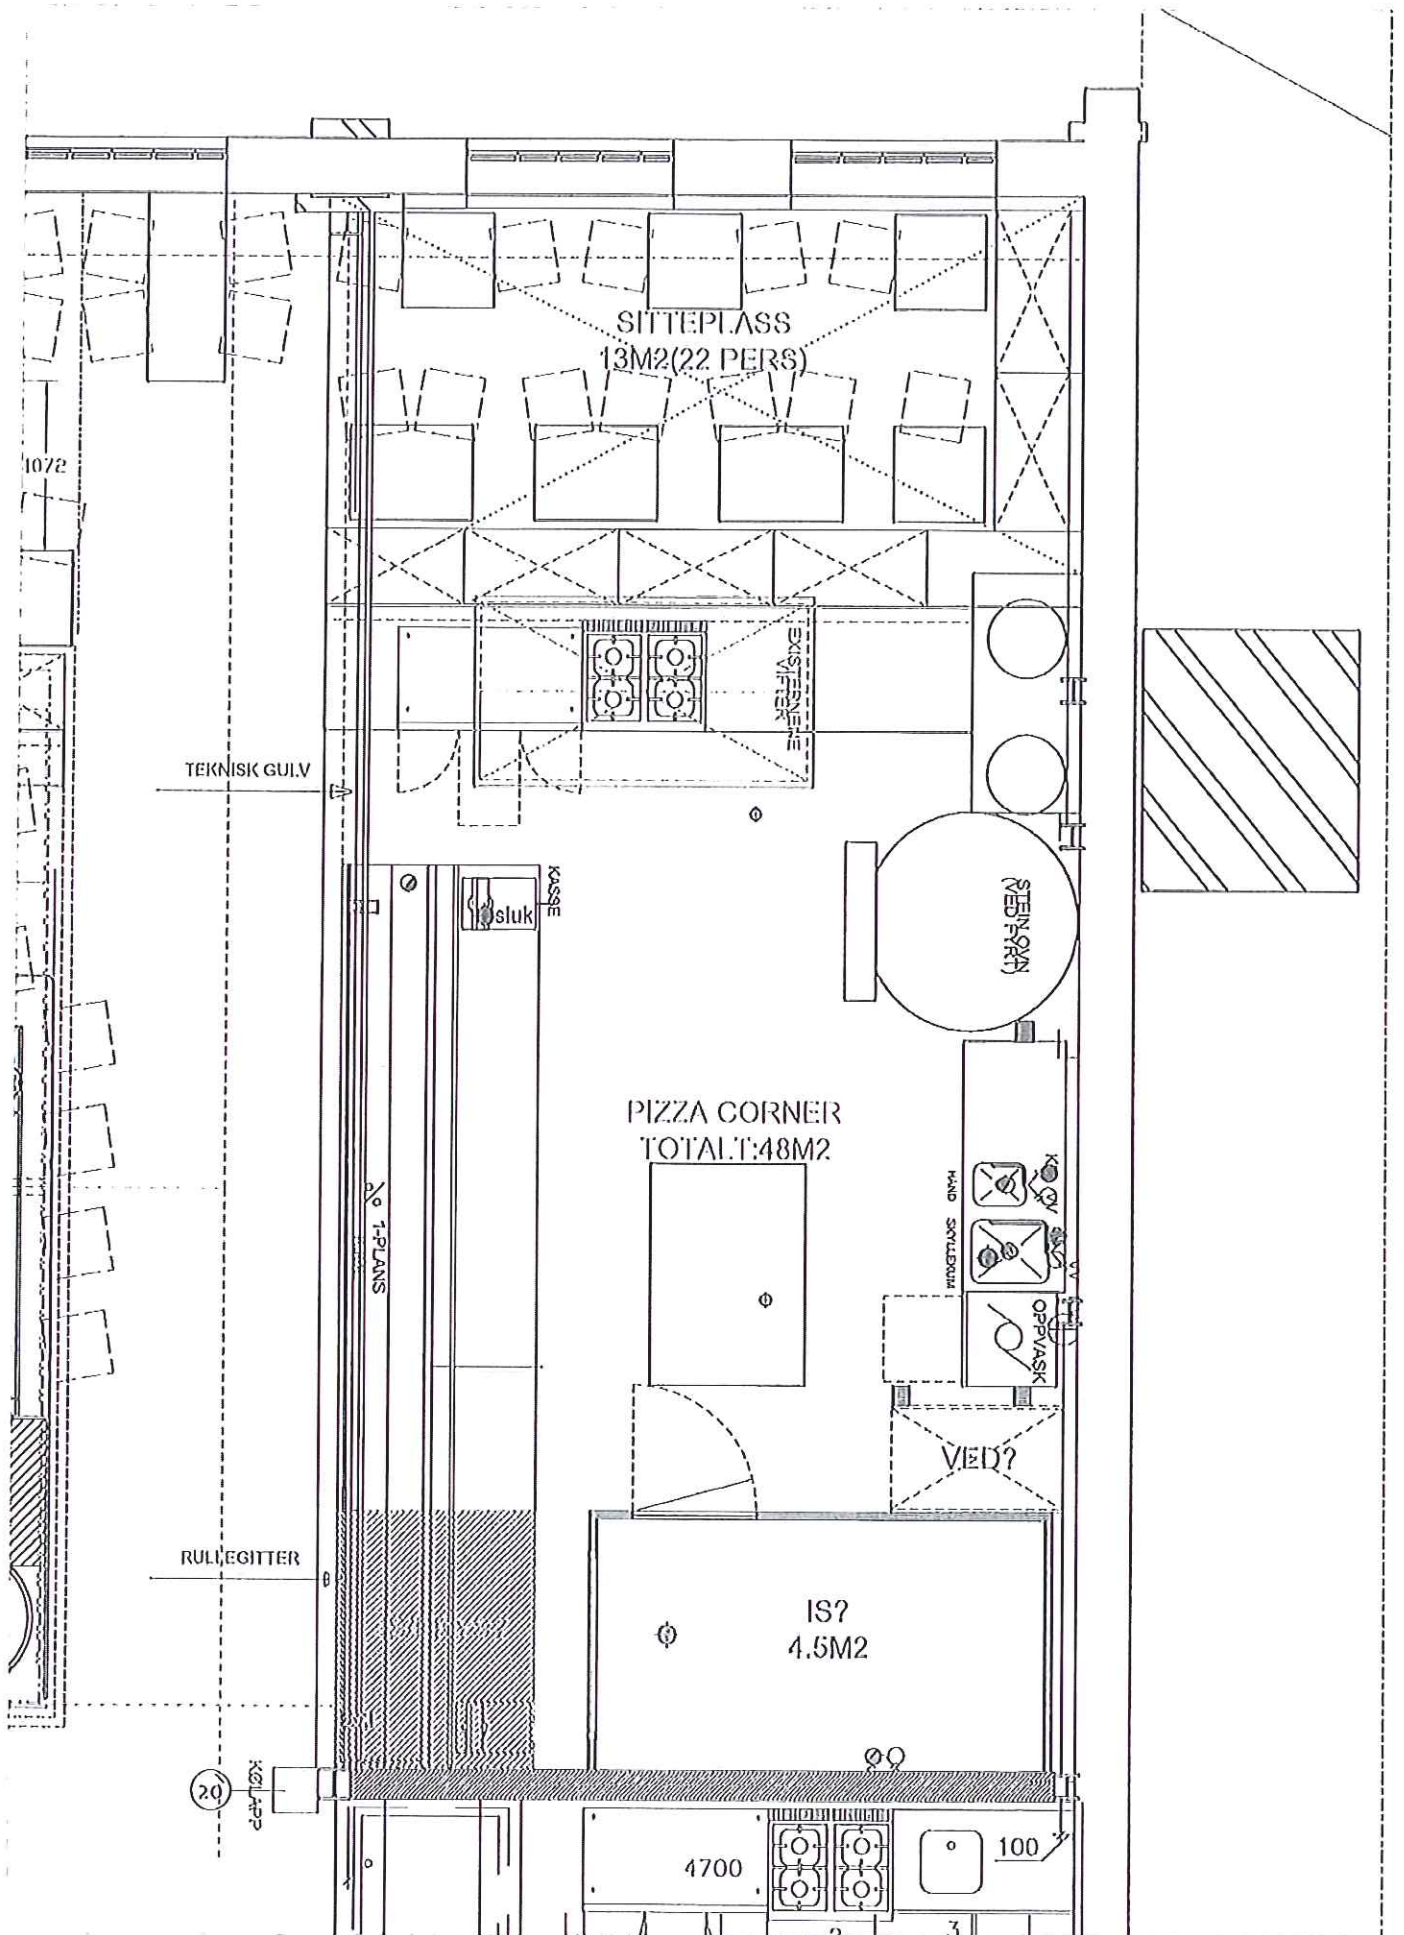

SITTEPLASS
13M2(22 PERS)

TEKNISK GULV

PIZZA CORNER
TOTALT:48M2

IS?
4.5M2

KASSE
sluk

SEIN SPAN

HÅND VASK
OPPVASK

VED?

4700

100

1072

1-PLANS

RULLEGITTER

20

