



Skravert felt Uleserivering

BYGG G

RESTAURANT

BYGG T

ØRTERHUSPLASSEN

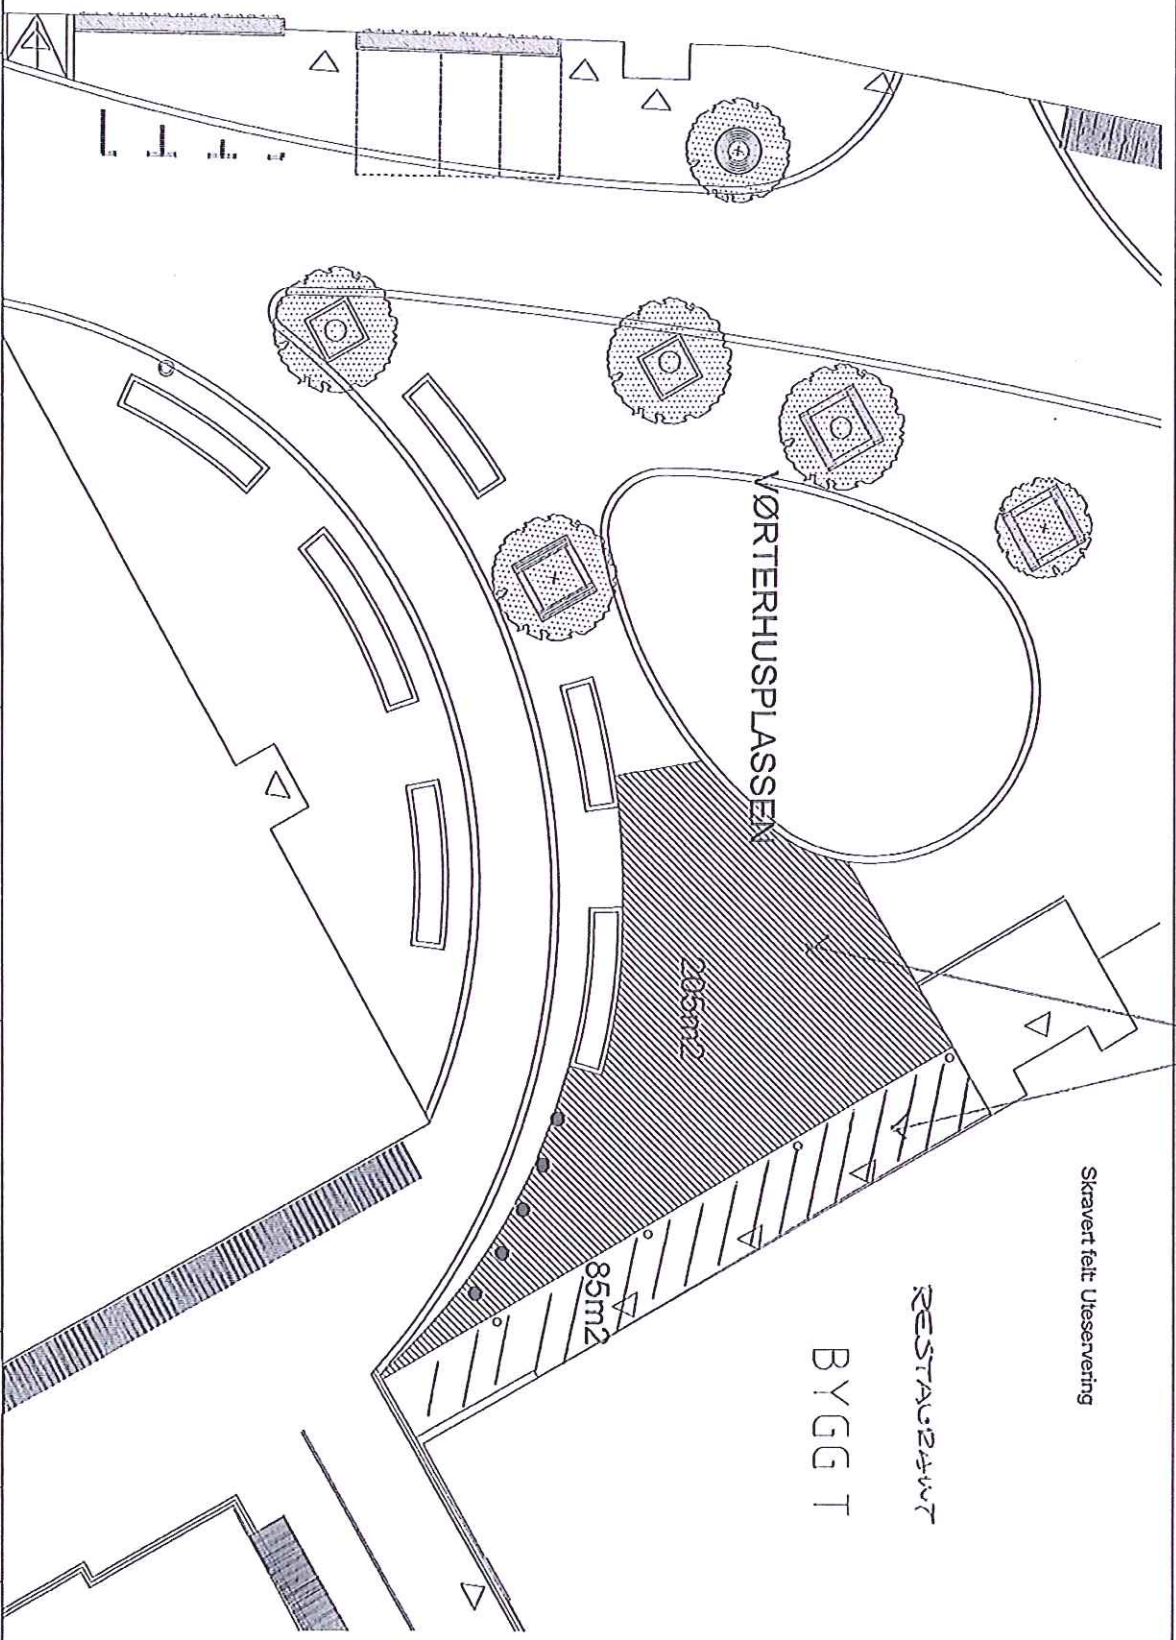





IAKJENBERG


TRONDHEIM


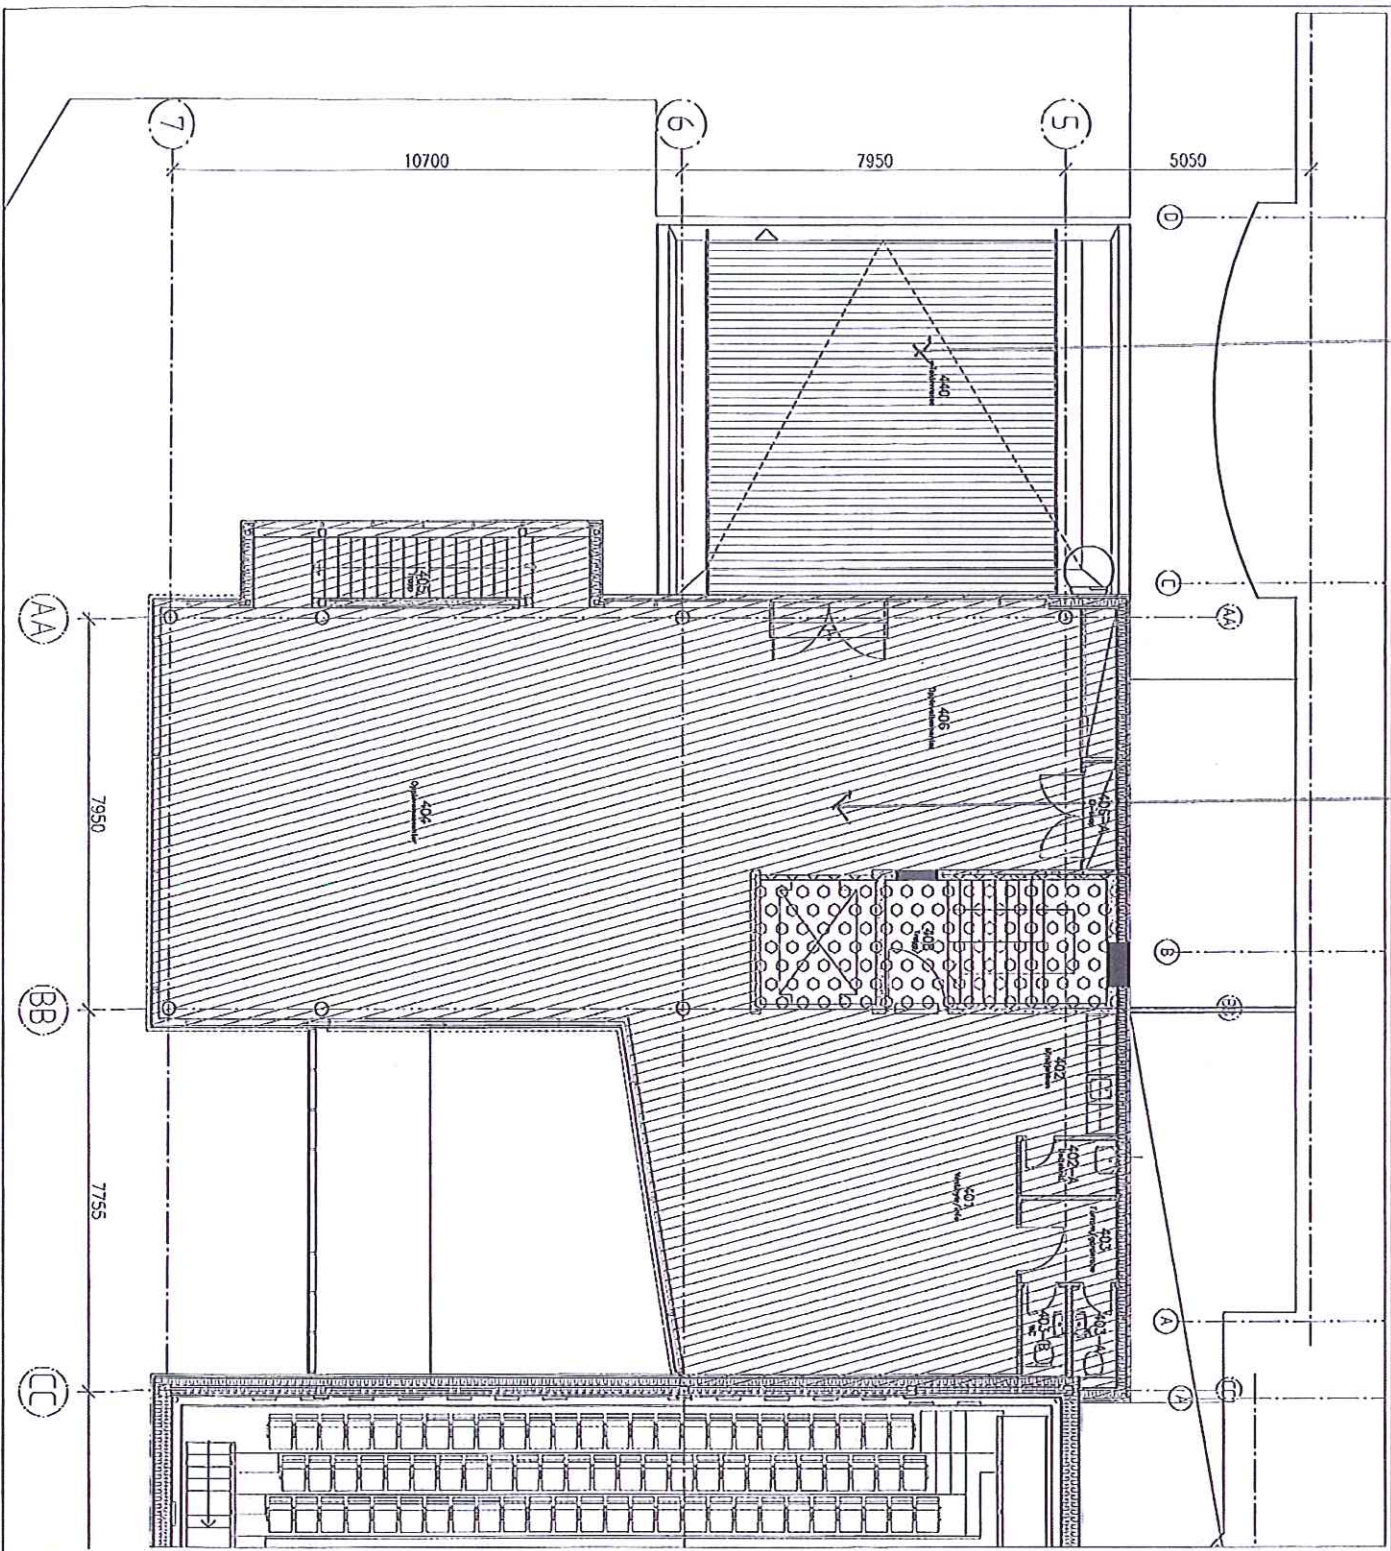

PLAN 4. ETG. DEL A  
A-804-SKA D

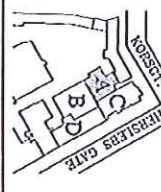


**KLP**  
Eiendom

TRONDHEIMSVN. 2 - NYBYGG  
SCHOUS KULTURBYGGGERI

BTJ AREALBEREGNING  
DEL A

PROJEKT	UTR.	UTR.	UTR.	UTR.
A	3072	AN/320	2012/20	JR
B		AN/310		IC
C		AN/310		IC
D		AN/310		IC
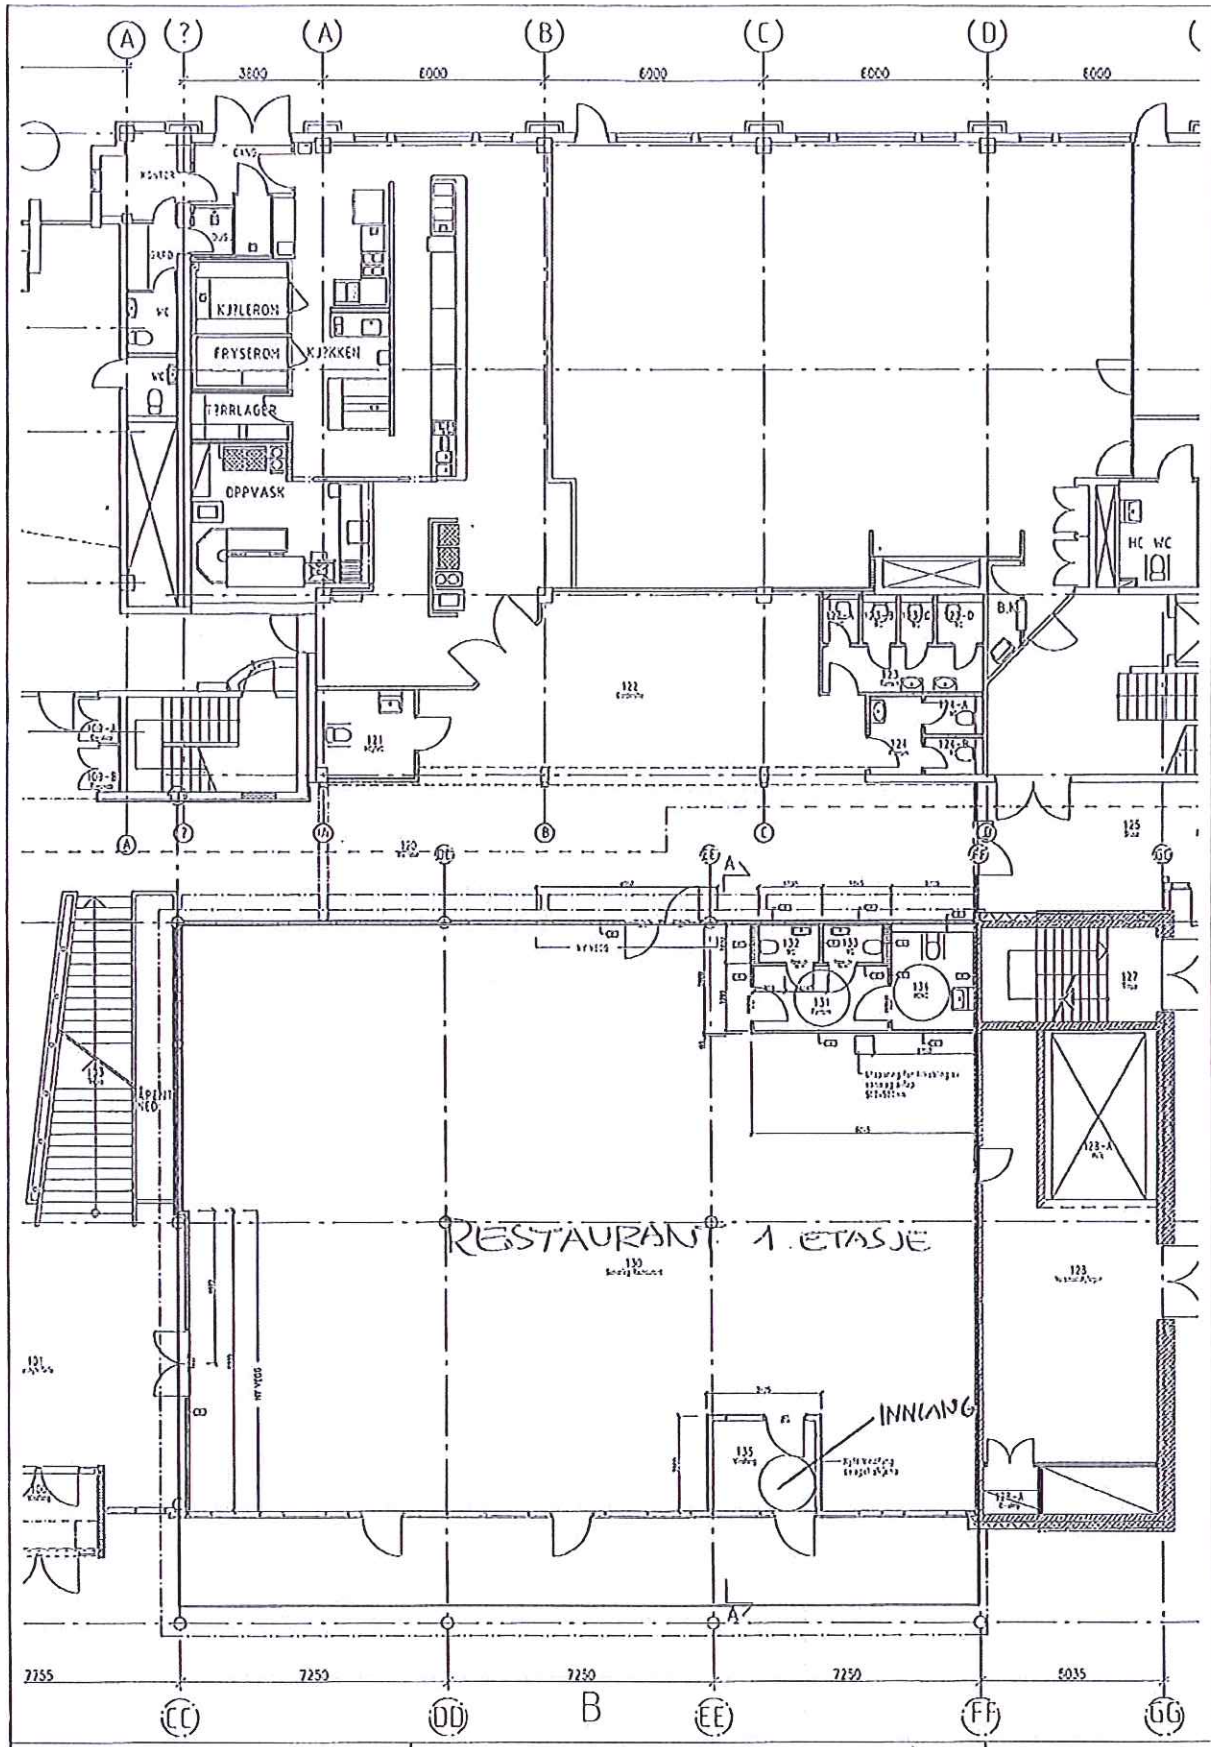

Trondheimsveien 2 - Bygg T/JK				Planutsnitt	
	ARKITEKTKONTORET EIDE OG HASLESTAD A.S. OBERST RODES VEI 1 1152 OSLO TLF: 2303 1970 FAX: 2303 1980		Planutsnitt 1. etasje	TEGN.NR.	REV.
			Restaurant	A401-2	
			MÅL 1:125	REV.	SIGN.
ndex	dato.	korreksjon	sign/konlr	FIL:U-G01A(0-D-5)33-Sy_rfl01a13	DATO 30.08.12

Serveringsområde innenfor rød strek