


MUNCHIES, THV. MEYERS GATE 36

SERVERINGAREAL INNVE

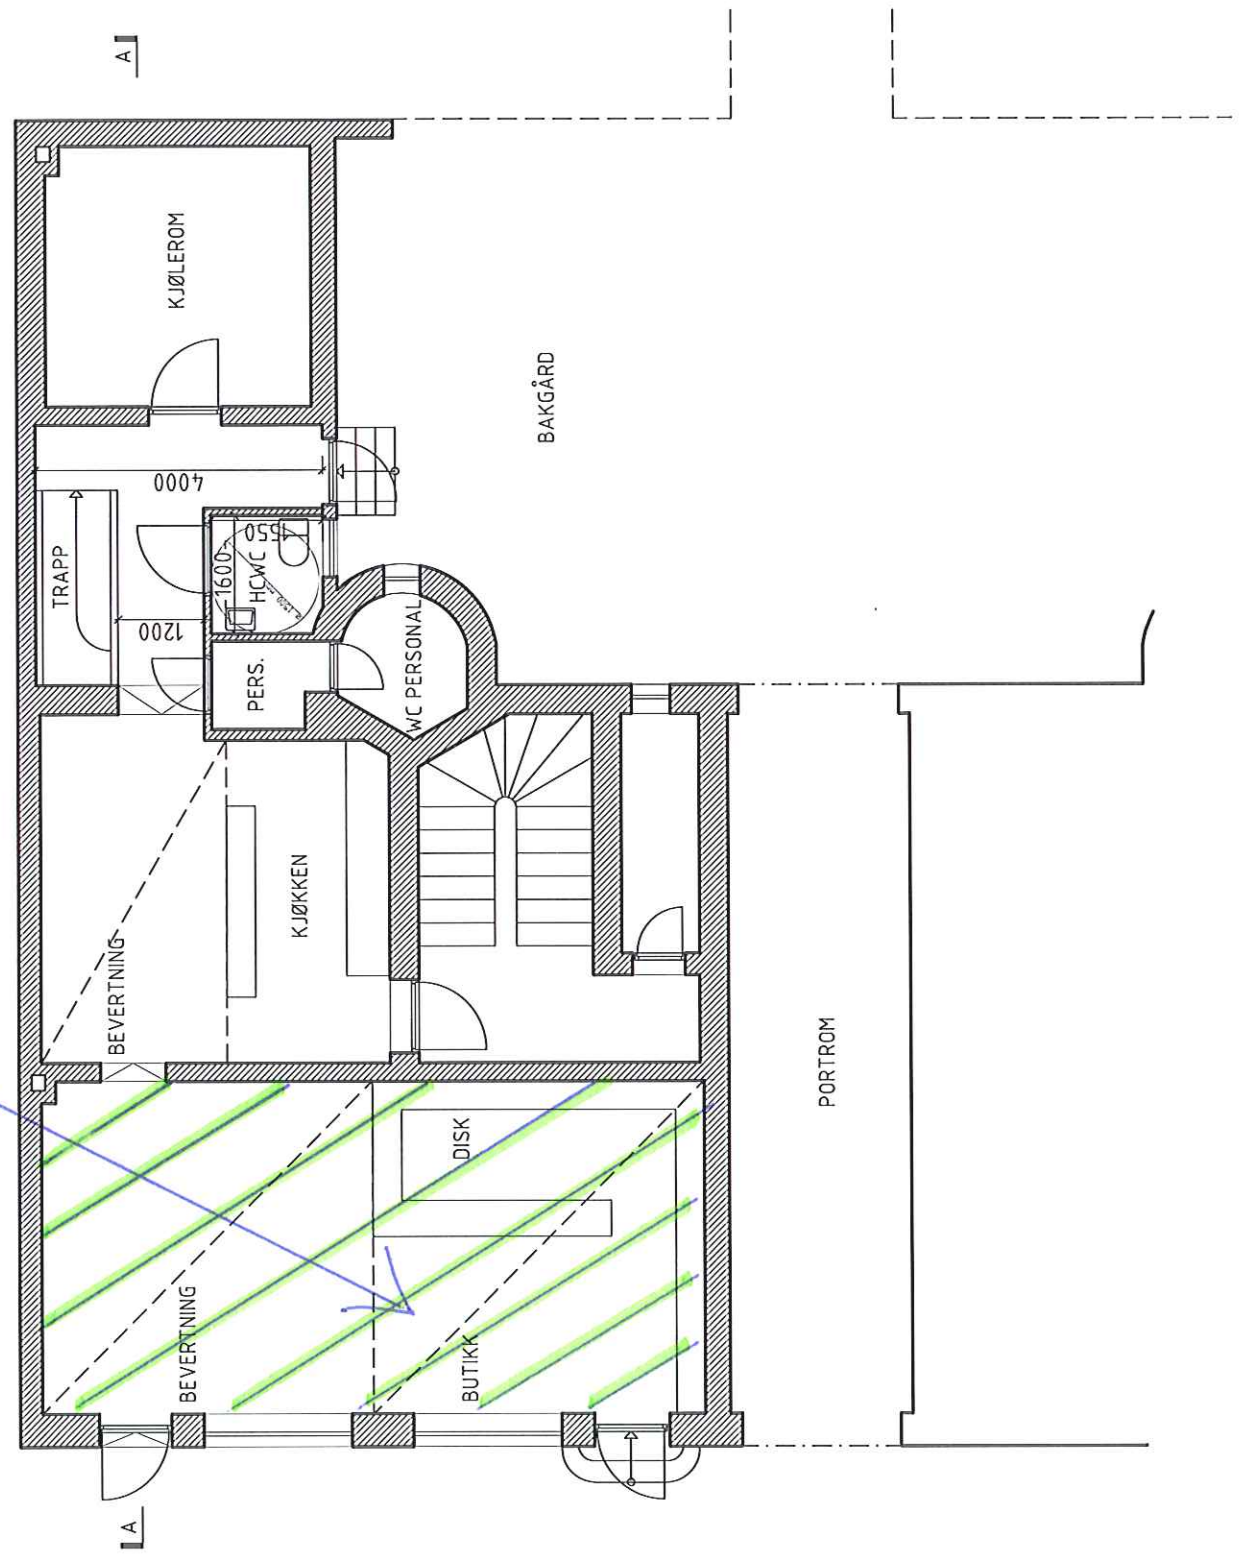

OBS: Alle mål må kontrolleres på stedet

REV.	DATE	REVISJON	GRUNNLAG	ES	SIGN.
A	04.05.12	SMISSE - TILGJENGELIGHET WC		ES	

Snr	242011_17_Munchies3_Havnsg01_D&K	TYPE	MD
DATE	15.03.12	MALESBORG	1:100 A4
		MALE	ES

KIMA arkitektur as
KRISTOFFER MOE BRISKE, INGE HAREIDE, MARTIN DETTRICKSEN
VIBESGT. 17 PB 5940 MAJORSTUEN, 0308 OSLO
PROSJEKT

Hotel Havana
Thorvald Meyers gate 36
Eiendom 228/478

TILTALESNUMMER:
PARADISO IMPORT AS
987 022 159

TITTEL:
PLAN
1. ETASJE
TILTAK

TILTALESNUMMER:
A1101

MUNCHES, THU, MEYER GATE 36

