



C-31.03.07 - Endringsmelding innsendt - R.T.
 B-11.03.07 - Endringsmelding innsendt - R.T.
 A-31.03.06 - Rammeskrav kontrollert - R.T.




**TROMSØGATA 25
 BAKGARDSBYGNING**

**PLAN KJELLER - 1. ETASJE
 M. 1:100**

661-101C

Oslo 25.03.06 Sivak ROLF TERJESEN
 Pilegata 25D 0568 Oslo
 T: 22 361078 - 915 70037 F: 22 533188
 E: mail: rbf.terjesen@cb.net

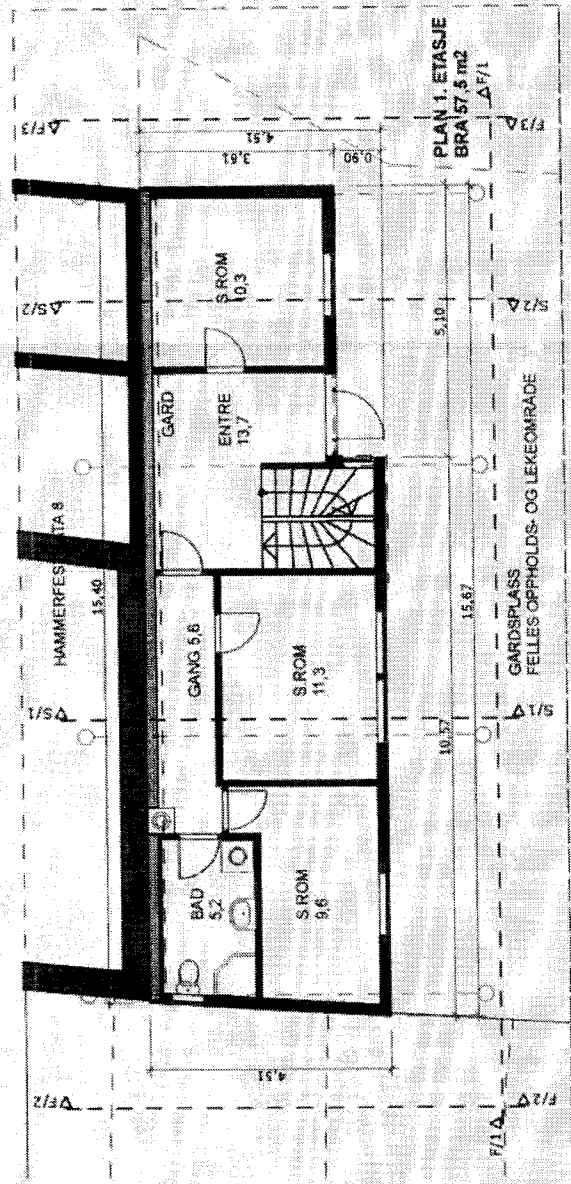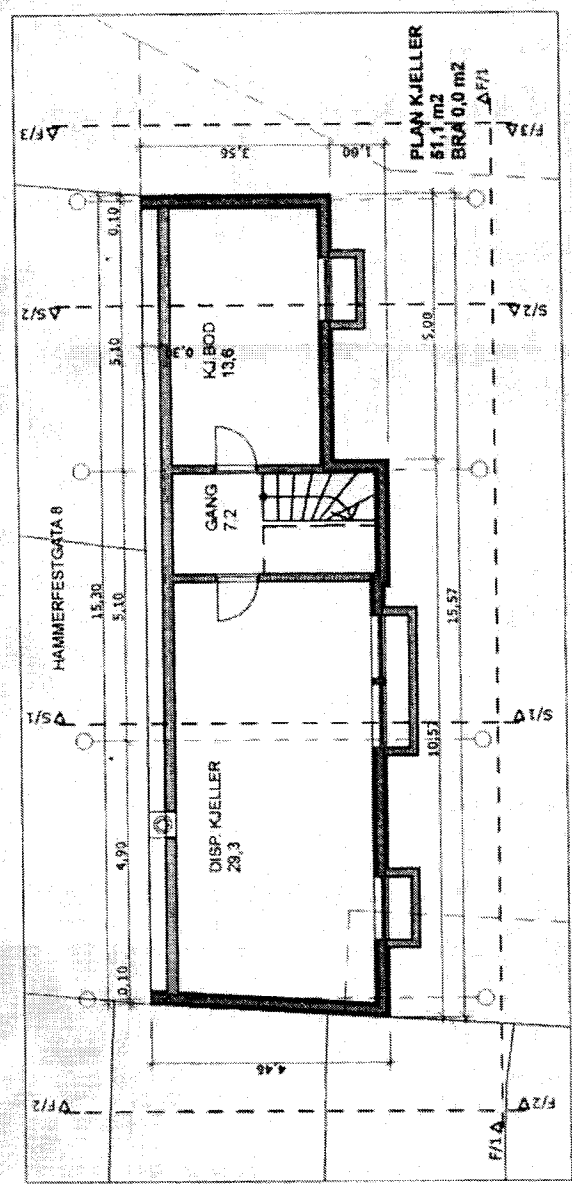

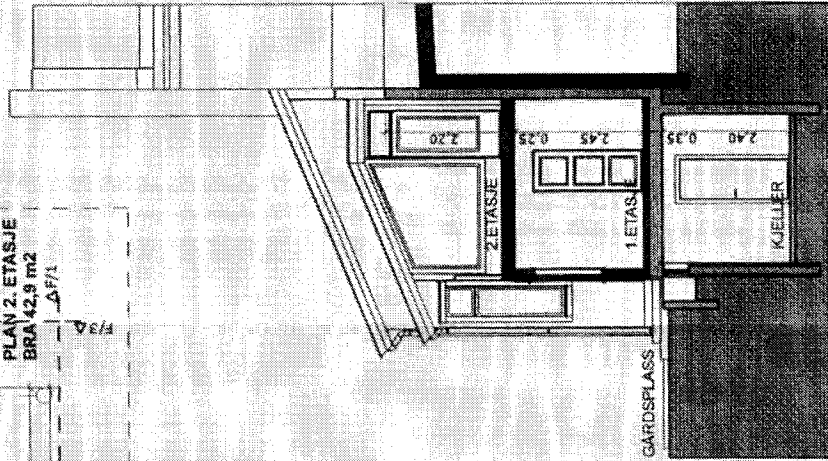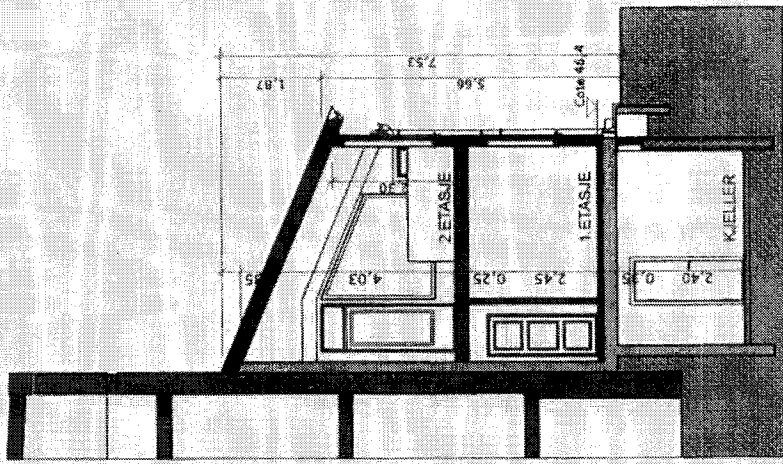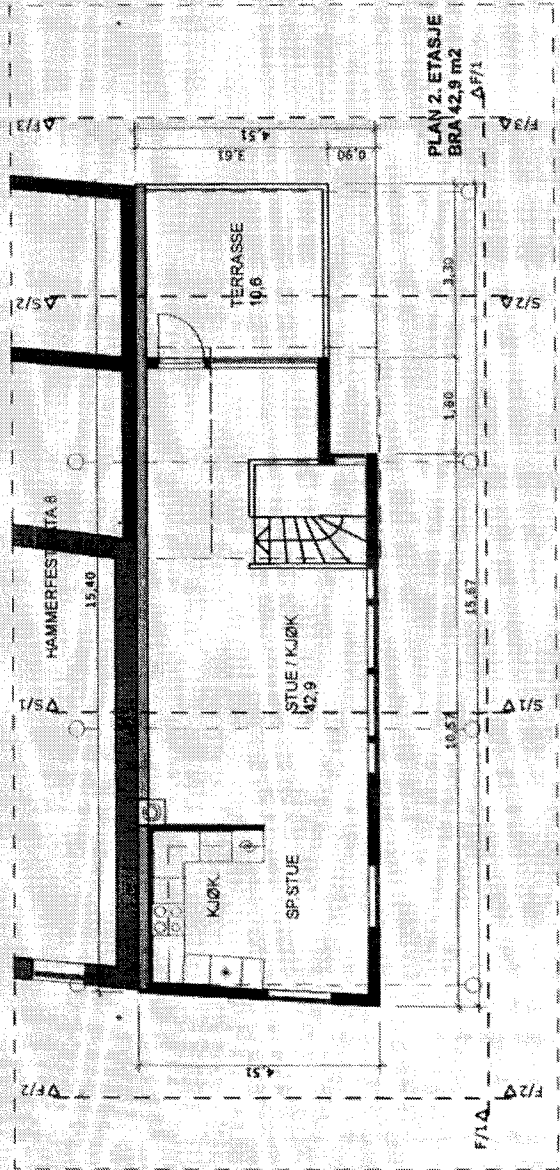


C. 31.03.07 - Endringsmelding innsendt - R.T.
 B. 11.03.07 - Endringsmelding innsendt - R.T.
 A. 31.03.06 - Rammeskrav kontrollert - R.T.

TROMSØGATA 25
BAKGARDSBYGNING


PLAN 2. ETASJE - SNITT
M. 1:100

661-102C


Ole 28.03.06 Siv ark ROLF TERJESEN
 Freløst 260 0568 Oslo
 T. 22.351076 - 915.76037 F. 22.533169
 E.mail: rolf.terjesen@ca2i.net

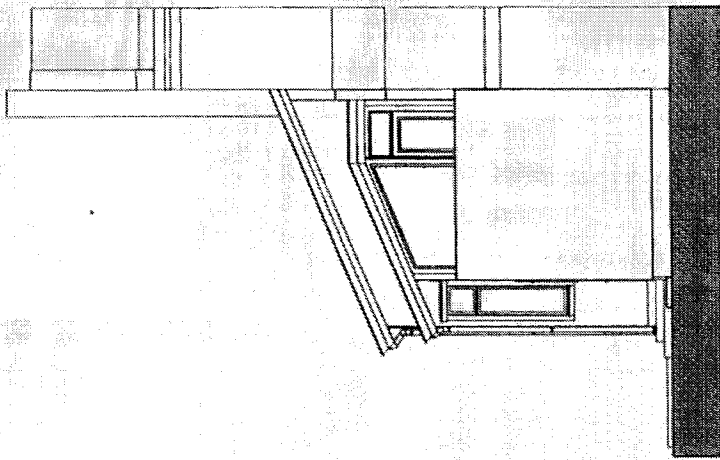

F/3 - FASADE MOT SYD-VEST

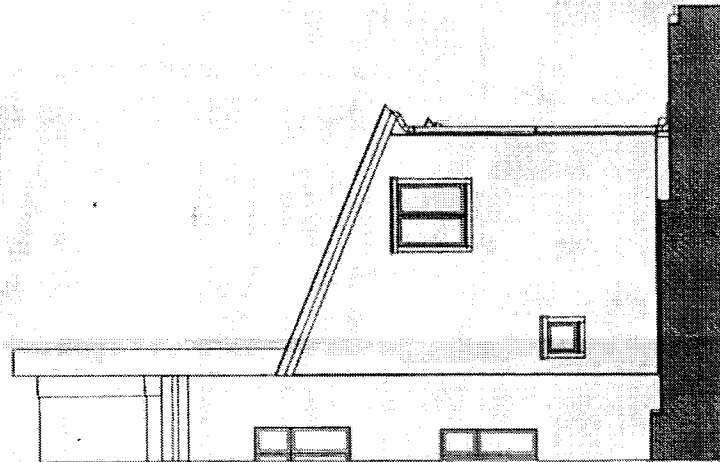

F/2 - FASADE MOT NORD-ØST

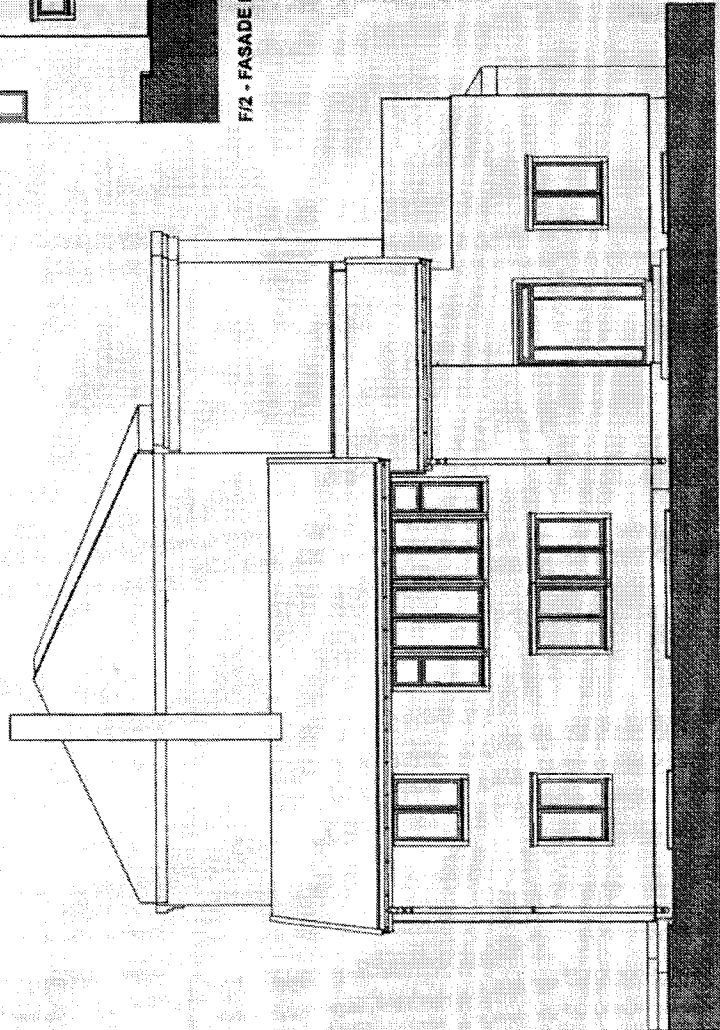

F/1 - FASADE MOT NORD-VEST


C - 31.03.07 - Endringsmelding innsett - R.T.
 B - 11.03.07 - Endringsmelding innsett - R.T.
 A - 31.03.06 - Rammeavkløst kontrollert - R.T.


**TROMSØGATA 25
 BAKGARDSBYGNING**

FASADER
 M. 1:100

661-103C

Oslo 25 03.06 Sivarik ROLF TERJESEN
 Pjelleveia 28D 0596 Oslo
 T. 22 351076 - 915 78037 F. 22 533189
 E.mail. rolf.terjesen@-2i.net

 

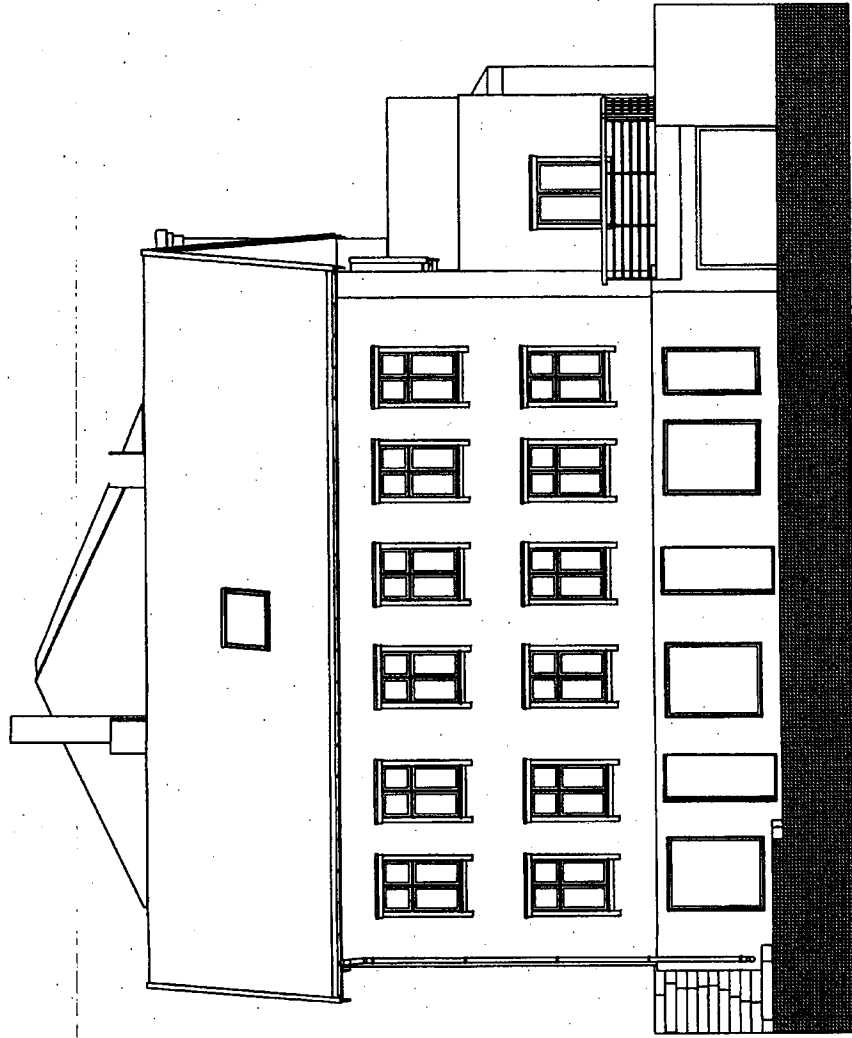


B - 11.03.07 - Endringsmelding innsendt - R.T.
A - 31.03.06 - Rammeskrnad kontrollert - R.T.

TROMSØGATA 25 BAKGARDSBYGNING

A2 - FASADE mot Tromsøgata
M: 1:100

661-106B

Oslo 25.03.06 SIV.ARK ROLF TERJESEN
Fjellgata 26D, 0566 Oslo
T: 22 35 10 76 - 915 78 03 7 F: 22 53 31 89
E-mail: rolf.terjesen@cc2i.net

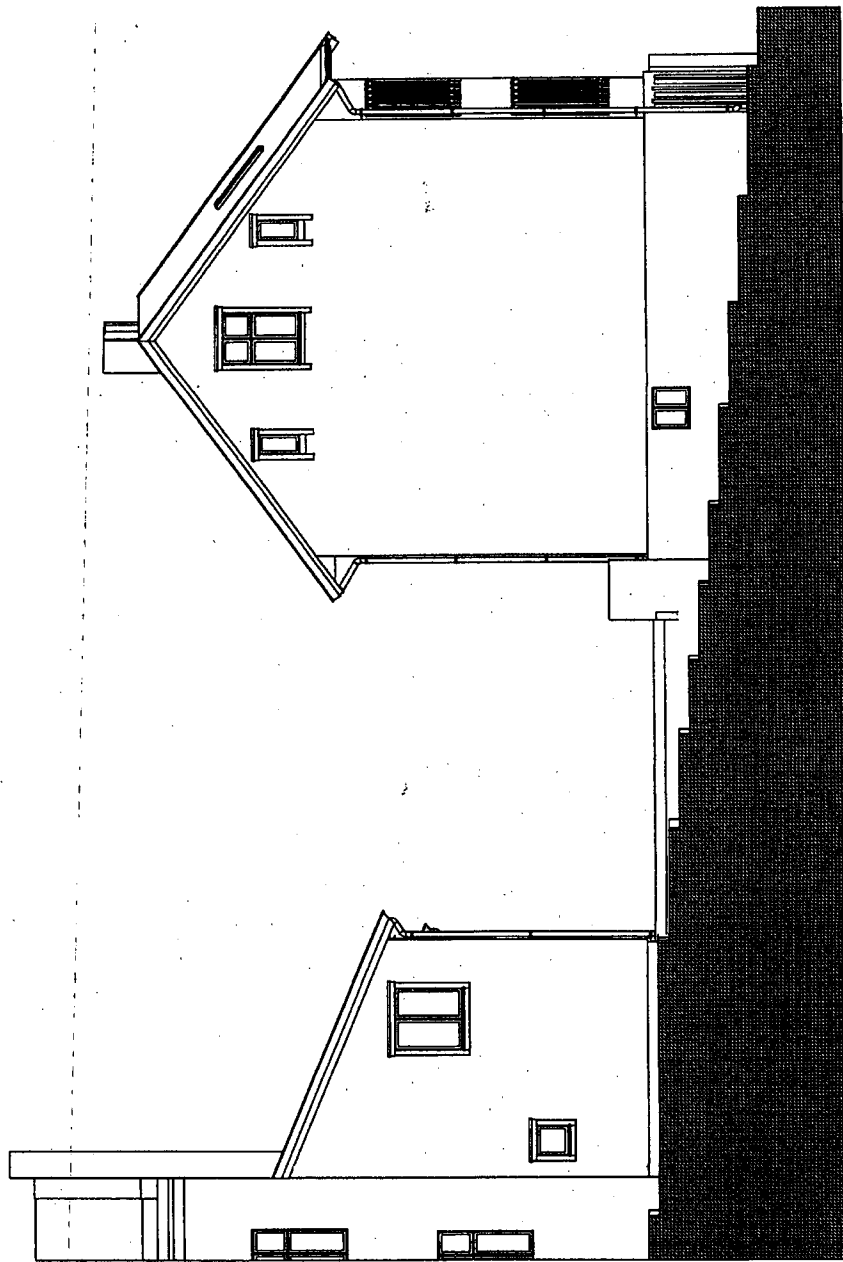


B - 11.03.07 - Endringsmelding Innsendt - R.T.
A - 31.03.06 - Rammeskrad kontrollert - R.T.

**TROMSØGATA 25
BAKGARDSBYGNING**

A3 - FASADE mot Hammerfestgata
M. 1:100

661-107B

Oslo 25.03.06 Sivart ROLF TERJESEN
Fjellgata 26D 0568 Oslo
T: 22.351076 - 915.78037 F: 22.533189
E: mail: rolf.terjeesen@c2i.net

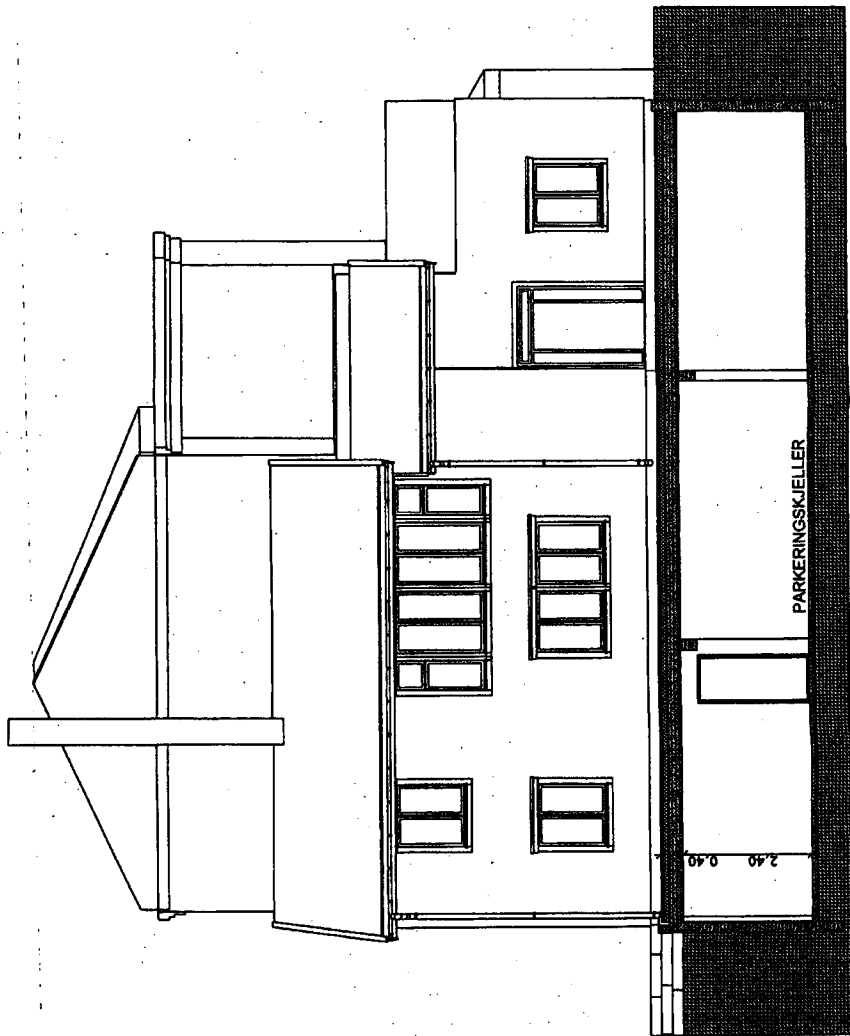


B - 11.03.07 - Endringsmelding innsendt - R.T.
A - 31.03.06 - Rammeskræd kontrollert - R.T.

**TROMSØGATA 25
BAKGÅRDSBYGNING**

A4 - FASADE mot gård
M. 1:100

661-108B

Oslo 25.03.06 Siv.ark ROLF TERJESEN
Fjellgata 26D 0566 Oslo
T. 22.35.1076 - 915.78037 F. 22.533189
E.mail: rolf.terjesen@c2i.net

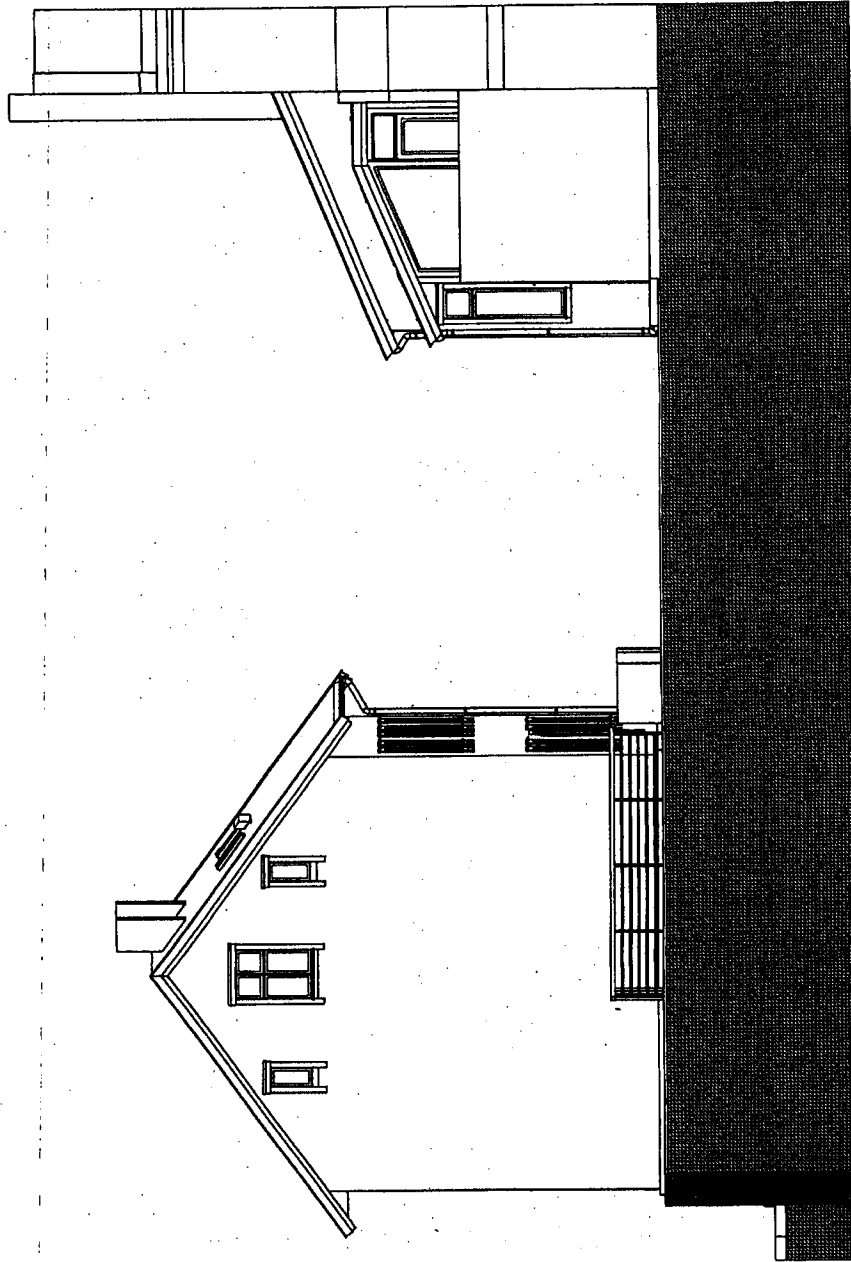

B - 11.03.07 - Endingsmelding innsendt - R.T.
A - 31.03.06 - Rammeskrad kontrollert - R.T.

**TROMSØGATA 25
BAKGÅRDSBYGNING**

**A6 - FASADE mot Tromsøgt.21
M. 1:100**

661-110B

Oslo 25.03.06 Siv.ark ROLF TERJESEN
Fjellgata 26D 0566 Oslo
T. 22.351076 - 915.78037 F. 22.533189
E.mail: rolf.terjesen@c2i.net